




PROPOSED RESIDENCE
FOR

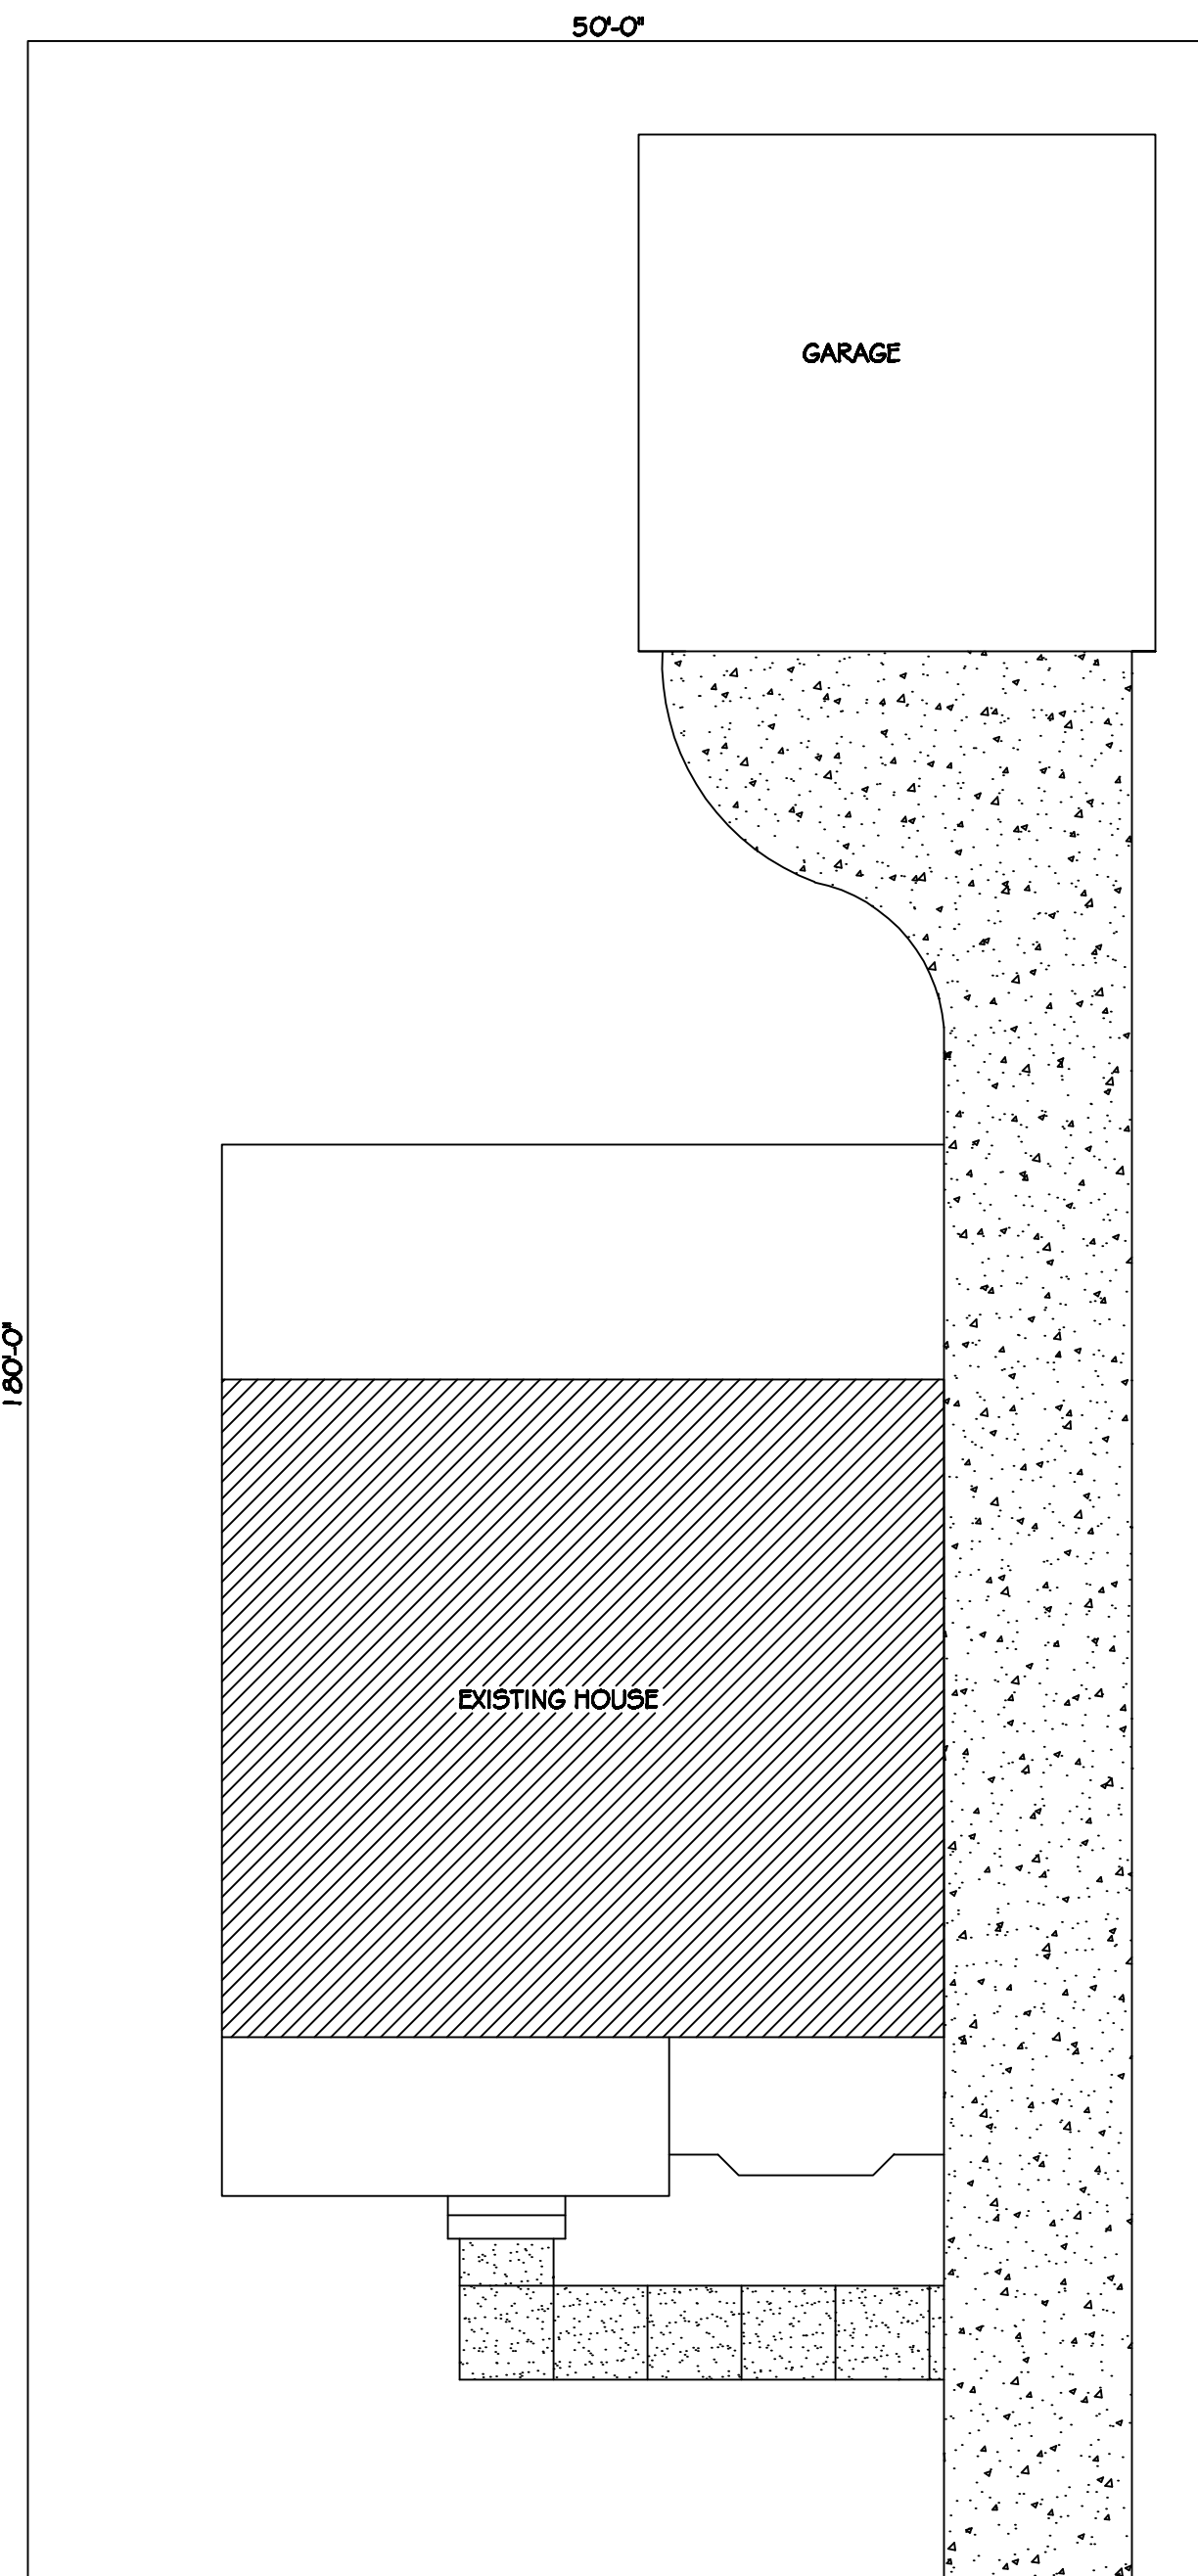

SITE PLAN
SCALE: 1/8" = 1'-0"

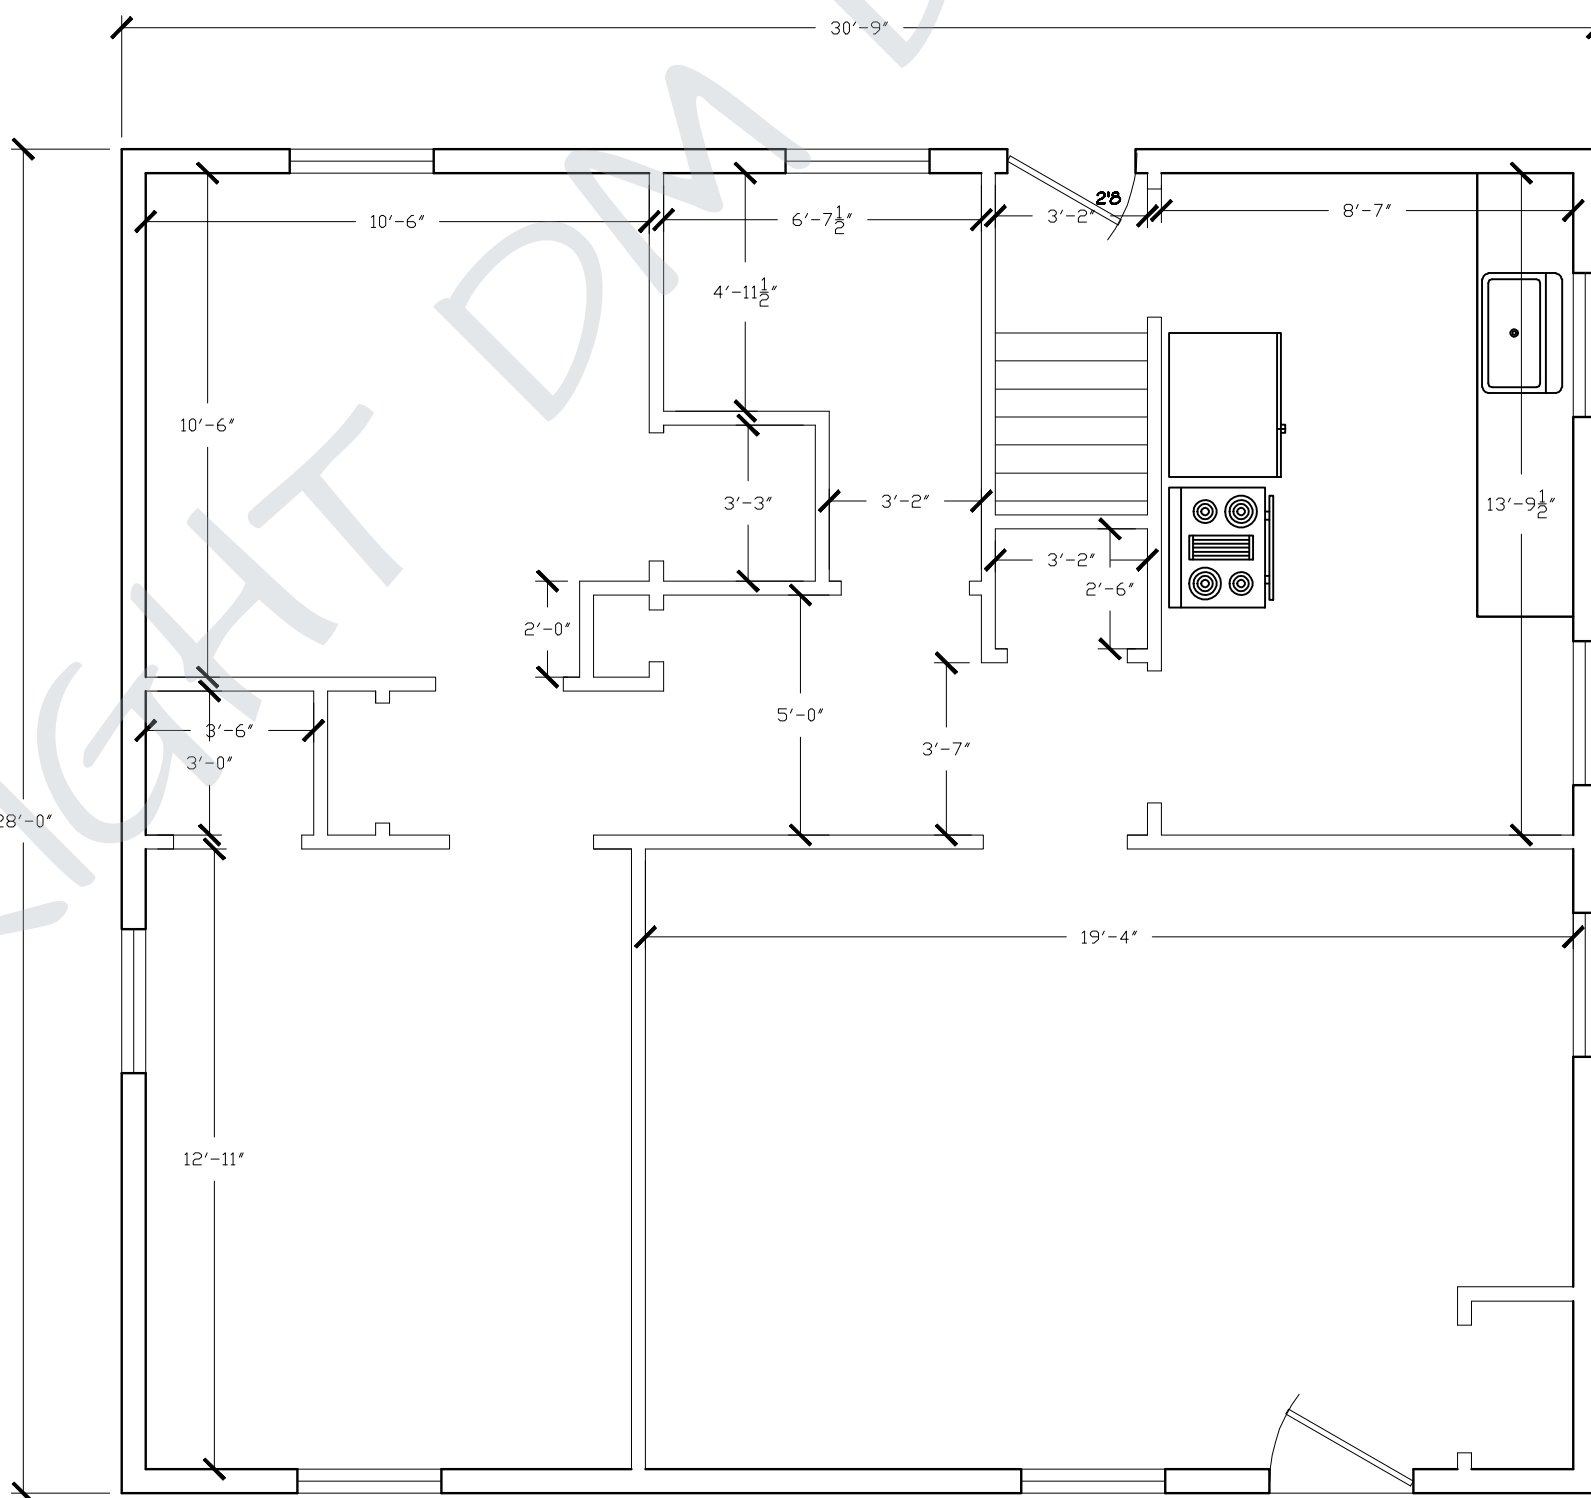

EXISTING FIRST FLOOR PLAN
SCALE: 1/2" = 1'-0"

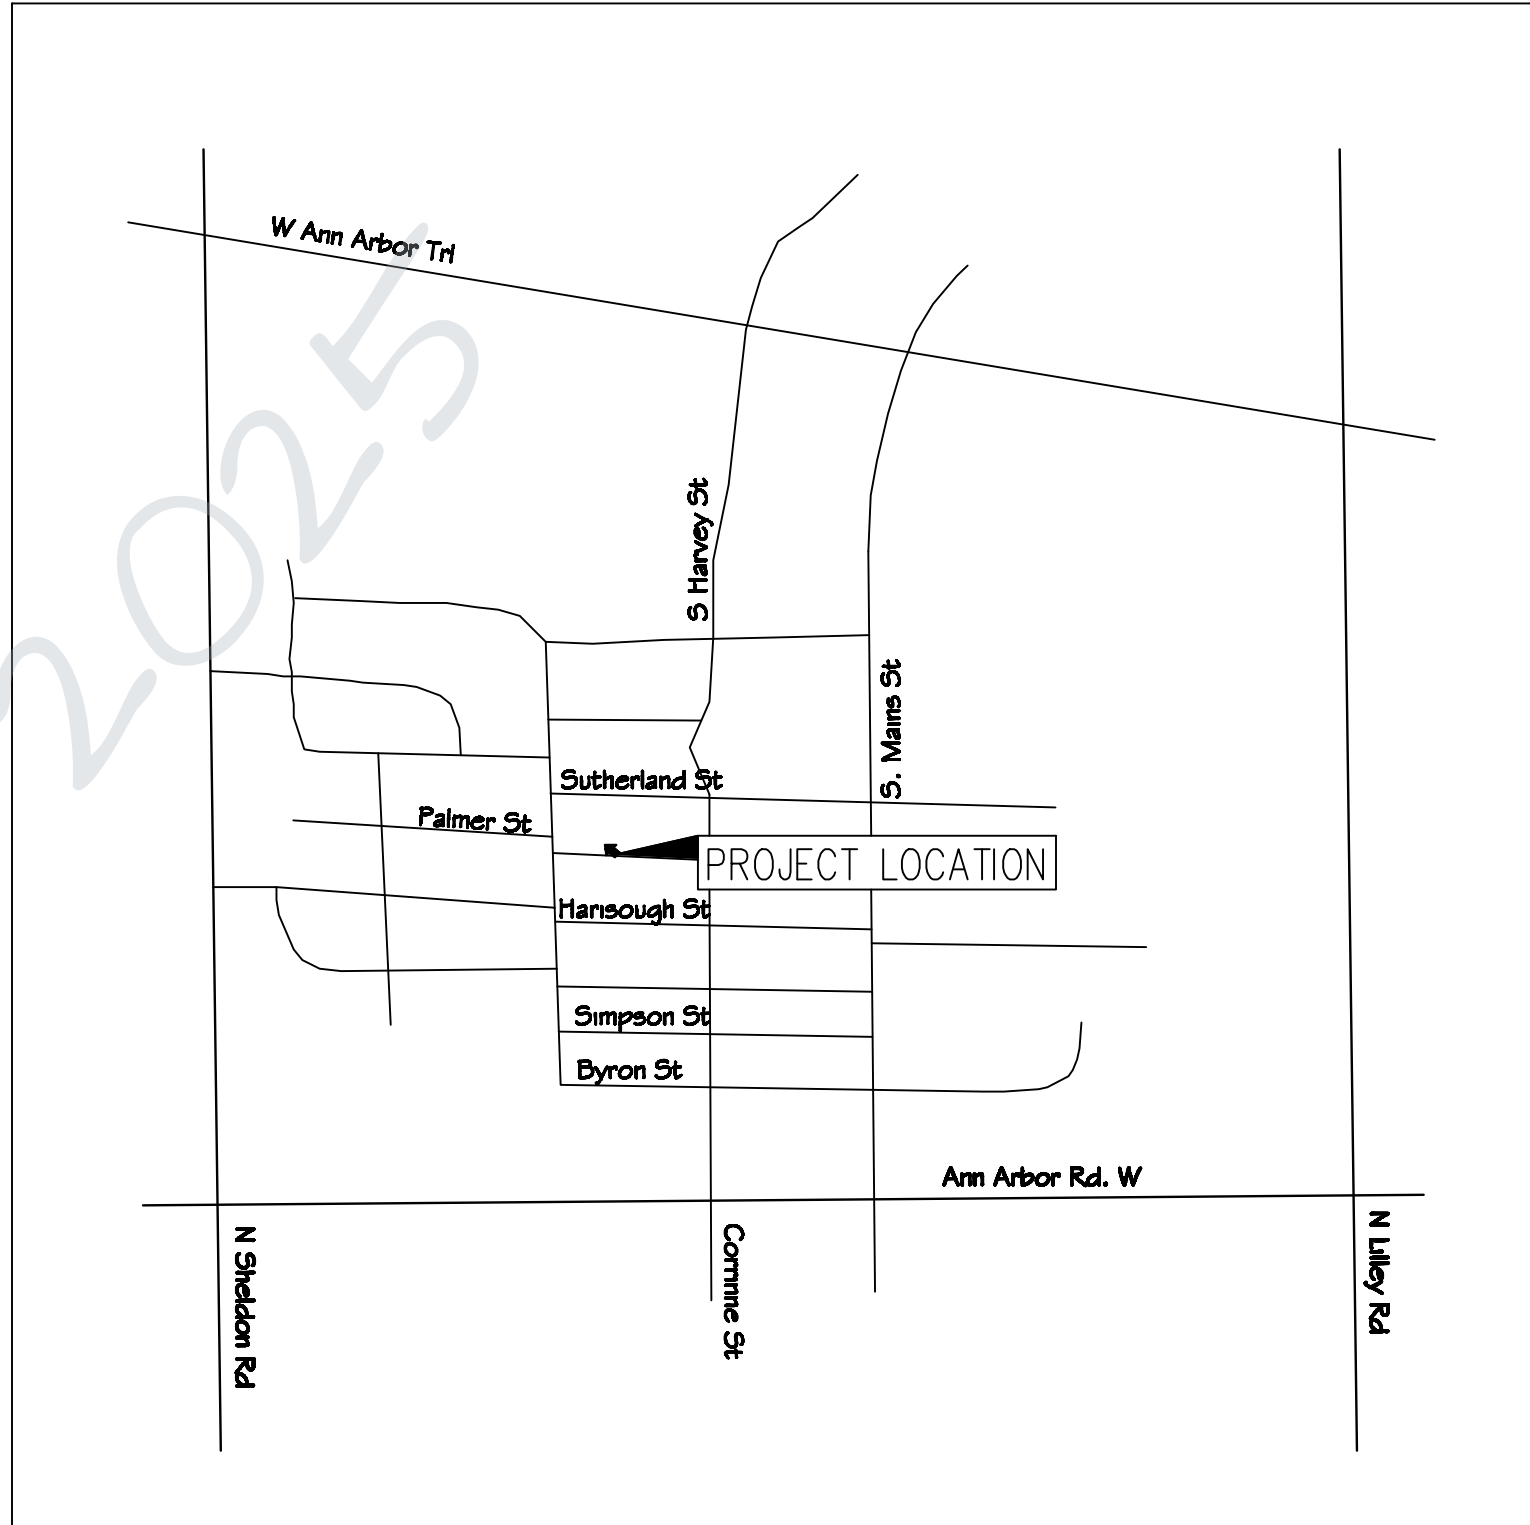

LOCATION MAP
NO SCALE



SHEET INDEX

SHEET #	TITLE
A-0	TITLE SHEET
A-1	FIRST FLOOR PLAN
A-2	SECOND FLOOR PLAN
A-3	NORTH/EAST ELEVATIONS
A-4	SOUTH/WEST ELEVATIONS
A-5	ROOF PLAN
A-6	CROSS SECTION 'A'
A-7	CROSS SECTION 'B'
A-8	WALL SECTION
A-9	STAIR DETAILS

PROPERTY OF DM DESIGNS:

THIS DRAWING IS THE PROPERTY OF DM DESIGNS; IT HAS BEEN PREPARED TO ASSIST IN THE PREPARATION OF THE PROPOSED CONSTRUCTION PROJECT. CUSTOMER AGREES TO KEEP CONFIDENTIAL AND NOT DISCLOSE THIS DRAWING OR COPIES THEREOF WITHOUT WRITTEN CONSENT.

PLEASE NOTE:

EVERY ATTEMPT HAS BEEN MADE TO CREATE PLANS THAT ARE ACCURATE, BUT THE CUSTOMER AGREES THE PLANS ARE NOT GUARANTEED. DM DESIGNS ASSUMES NO LIABILITY FOR ANY STRUCTURE CONSTRUCTED FROM THIS PLAN AND THE CUSTOMER AGREES TO HOLD HARMLESS DM DESIGNS FROM ANY LIABILITY. IT IS THE RESPONSIBILITY OF THE PURCHASER OF THIS PLAN TO PERFORM THE FOLLOWING, BEFORE BEGINNING ACTUAL CONSTRUCTION.




- BUILDER OR CONTRACTOR MUST VERIFY ALL DIMENSIONS PRIOR TO PROCEEDING WITH CONSTRUCTION.
- CONTRACTOR MUST VERIFY COMPLIANCE WITH ALL LOCAL BUILDING CODES IN THE AREA WHERE CONSTRUCTION WILL COMMENCE.
- PLANS INDICATE LOCATIONS ONLY; ENGINEERING ASPECTS SHOULD INCORPORATE ACTUAL SITE CONDITIONS.

JOB NUMBER:

DD 03 01

SHEET NUMBER:

A-0

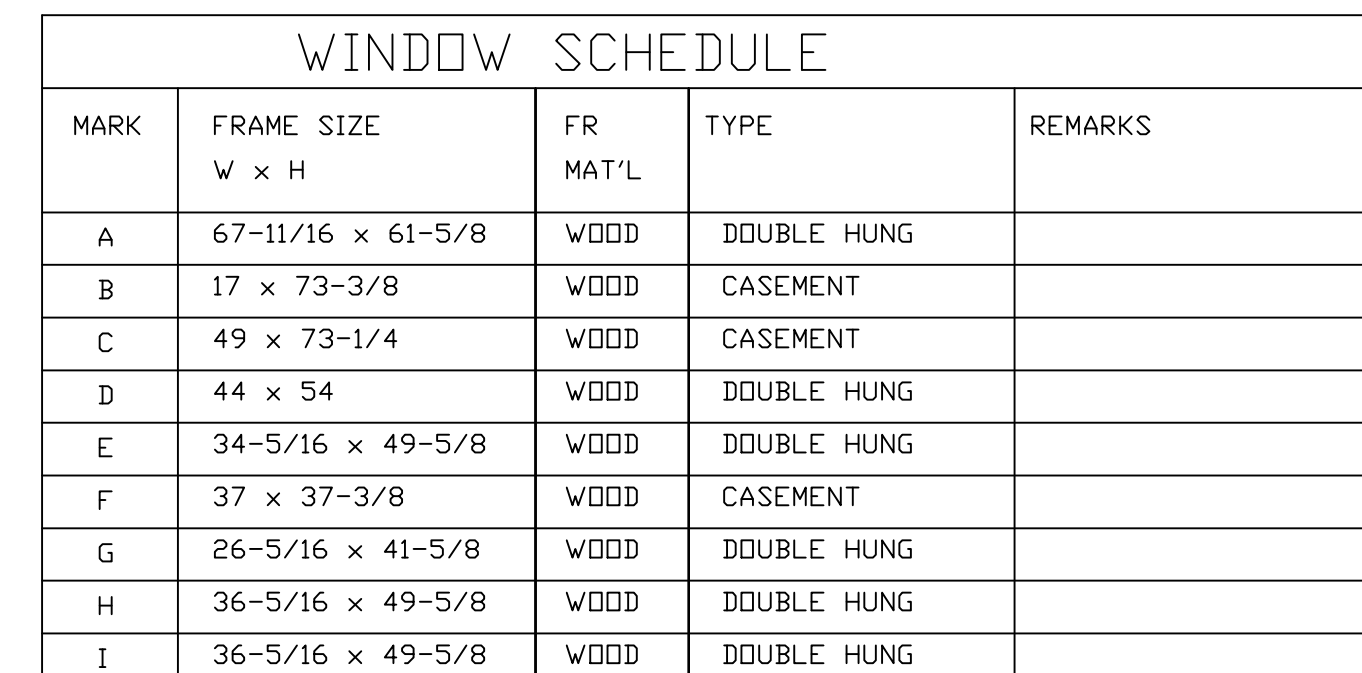 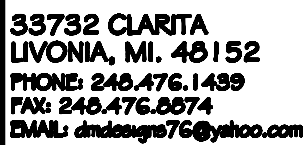

DOOR SCHEDULE				
MARK	DOOR OR CASED OPENING			REMARKS
	SIZE	TYPE	FINISH	
101	3'0			TBD
102	2'8			TBD
103	2'8			EXISTING
104	2'8			TBD
105	2'8			EXISTING

PROPERTY OF DM DESIGNS:

THIS DRAWING IS THE PROPERTY OF DM DESIGNS; IT HAS BEEN PREPARED TO ASSIST IN THE PREPARATION OF THE PROPOSED CONSTRUCTION PROJECT. CUSTOMER AGREES TO KEEP CONFIDENTIAL AND NOT DISCLOSE THIS DRAWING OR COPIES THEREOF WITHOUT WRITTEN CONSENT.

PLEASE NOTE:

EVERY ATTEMPT HAS BEEN MADE TO CREATE PLANS THAT ARE ACCURATE, BUT THE CUSTOMER AGREES THE PLANS ARE NOT GUARANTEED. DM DESIGNS ASSUMES NO LIABILITY FOR ANY STRUCTURE CONSTRUCTED FROM THIS PLAN AND THE CUSTOMER AGREES TO HOLD HARMLESS DM DESIGNS FROM ANY LIABILITY. IT IS THE RESPONSIBILITY OF THE PURCHASER OF THIS PLAN TO PERFORM THE FOLLOWING, BEFORE BEGINNING ACTUAL CONSTRUCTION.

1. BUILDER OR CONTRACTOR MUST VERIFY ALL DIMENSIONS PRIOR TO PROCEEDING WITH CONSTRUCTION
2. CONTRACTOR MUST VERIFY COMPLIANCE WITH ALL LOCAL BUILDING CODES IN THE AREA WHERE CONSTRUCTION WILL COMMENCE.
3. PLANS INDICATE LOCATIONS ONLY: ENGINEERING ASPECTS SHOULD INCORPORATE ACTUAL SITE CONDITIONS.

REVISIONS:

JULY 25, 2003

AUGUST 21, 2003

OCTOBER 27, 2003

DRAWN BY:

DM

DATE: _____

JUNE 2, 2003

SHEET TITLE:


FIRST
FLOOR PLAN

JOB NUMBER:

DD 03 01

SHEET NUMBER:

A-1

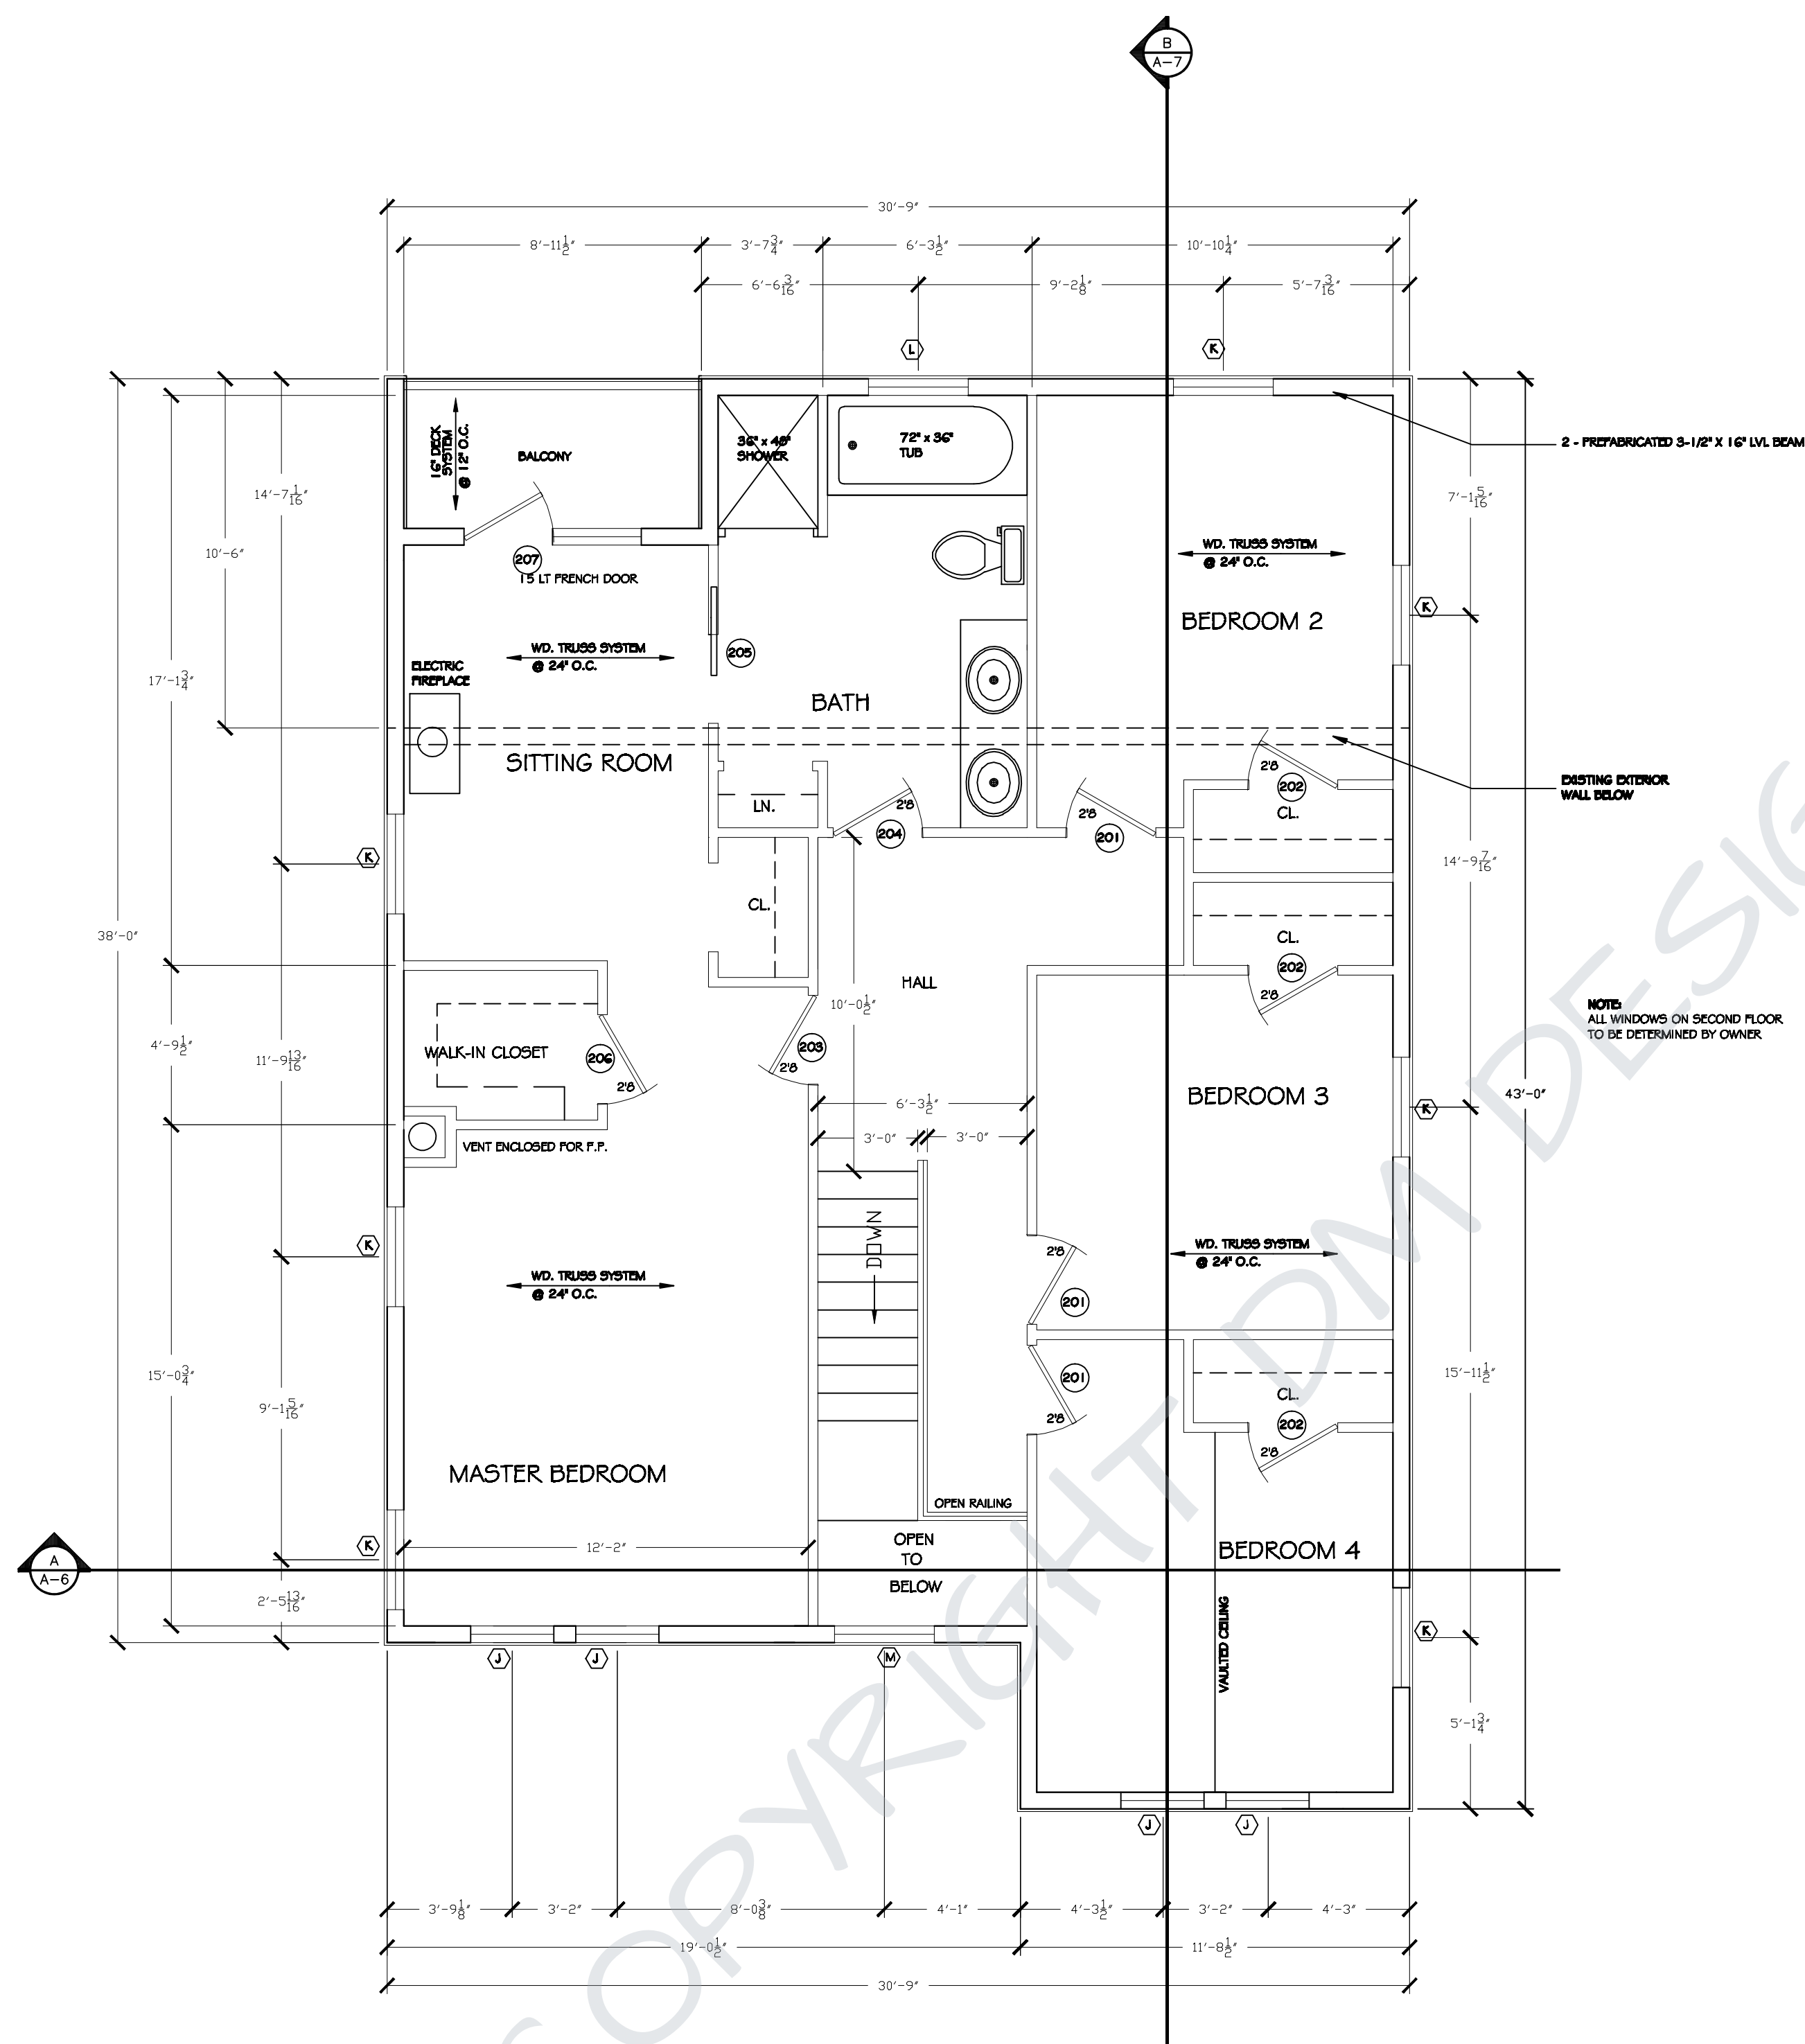

SECOND FLOOR PLAN
SCALE: 1/4" = 1'-0"

WINDOW SCHEDULE				
MARK	FRAME SIZE W x H	FR MAT'L	TYPE	REMARKS
J	67-11/16 x 61-5/8	WOOD	DOUBLE HUNG	
K	36-5/16 x 61-5/8	WOOD	DOUBLE HUNG	
L	36-5/16 x 49-5/8	WOOD	DOUBLE HUNG	
M		WOOD	CASEMENT	

DOOR SCHEDULE				
MARK	DOOR OR CASED OPENING			REMARKS
	SIZE	TYPE	FINISH	
201	2'8"			
202	2'8"			
203	2'8"			
204	2'8"			
205	2'8"			
206	2'8"			POCKET DOOR
207	2'8"			FRENCH DOOR

PROPERTY OF DM DESIGNS:
THIS DRAWING IS THE PROPERTY OF DM DESIGNS; IT HAS BEEN PREPARED TO ASSIST IN THE PREPARATION OF THE PROPOSED CONSTRUCTION PROJECT. CUSTOMER AGREES TO KEEP CONFIDENTIAL AND NOT DISCLOSE THIS DRAWING OR COPIES THEREOF WITHOUT WRITTEN CONSENT.

PLEASE NOTE:
EVERY ATTEMPT HAS BEEN MADE TO CREATE PLANS THAT ARE ACCURATE, BUT THE CUSTOMER AGREES THE PLANS ARE NOT GUARANTEED. DM DESIGNS ASSUMES NO LIABILITY FOR ANY STRUCTURE CONSTRUCTED FROM THIS PLAN AND THE CUSTOMER AGREES TO HOLD HARMLESS DM DESIGNS FROM ANY LIABILITY. IT IS THE RESPONSIBILITY OF THE PURCHASER OF THIS PLAN TO PERFORM THE FOLLOWING, BEFORE BEGINNING ACTUAL CONSTRUCTION.

- BUILDER OR CONTRACTOR MUST VERIFY ALL DIMENSIONS PRIOR TO PROCEEDING WITH CONSTRUCTION
- CONTRACTOR MUST VERIFY COMPLIANCE WITH ALL LOCAL BUILDING CODES IN THE AREA WHERE CONSTRUCTION WILL COMMENCE.
- PLANS INDICATE LOCATIONS ONLY; ENGINEERING ASPECTS SHOULD INCORPORATE ACTUAL SITE CONDITIONS.

REVISIONS:
JULY 25, 2003
AUGUST 21, 2003
OCTOBER 27, 2003

DRAWN BY:
DM

DATE:
JUNE 2, 2003

SHEET TITLE:
SECOND
FLOOR PLAN

JOB NUMBER:
DD 03 01

SHEET NUMBER:
A-2




33732 CLARITA
LIVONIA, MI. 48152
PHONE: 248.476.1439
FAX: 248.476.8574
EMAIL: dm@dm76@yahoo.com



NORTH ELEVATION

SCALE: 1/4" = 1'-0"

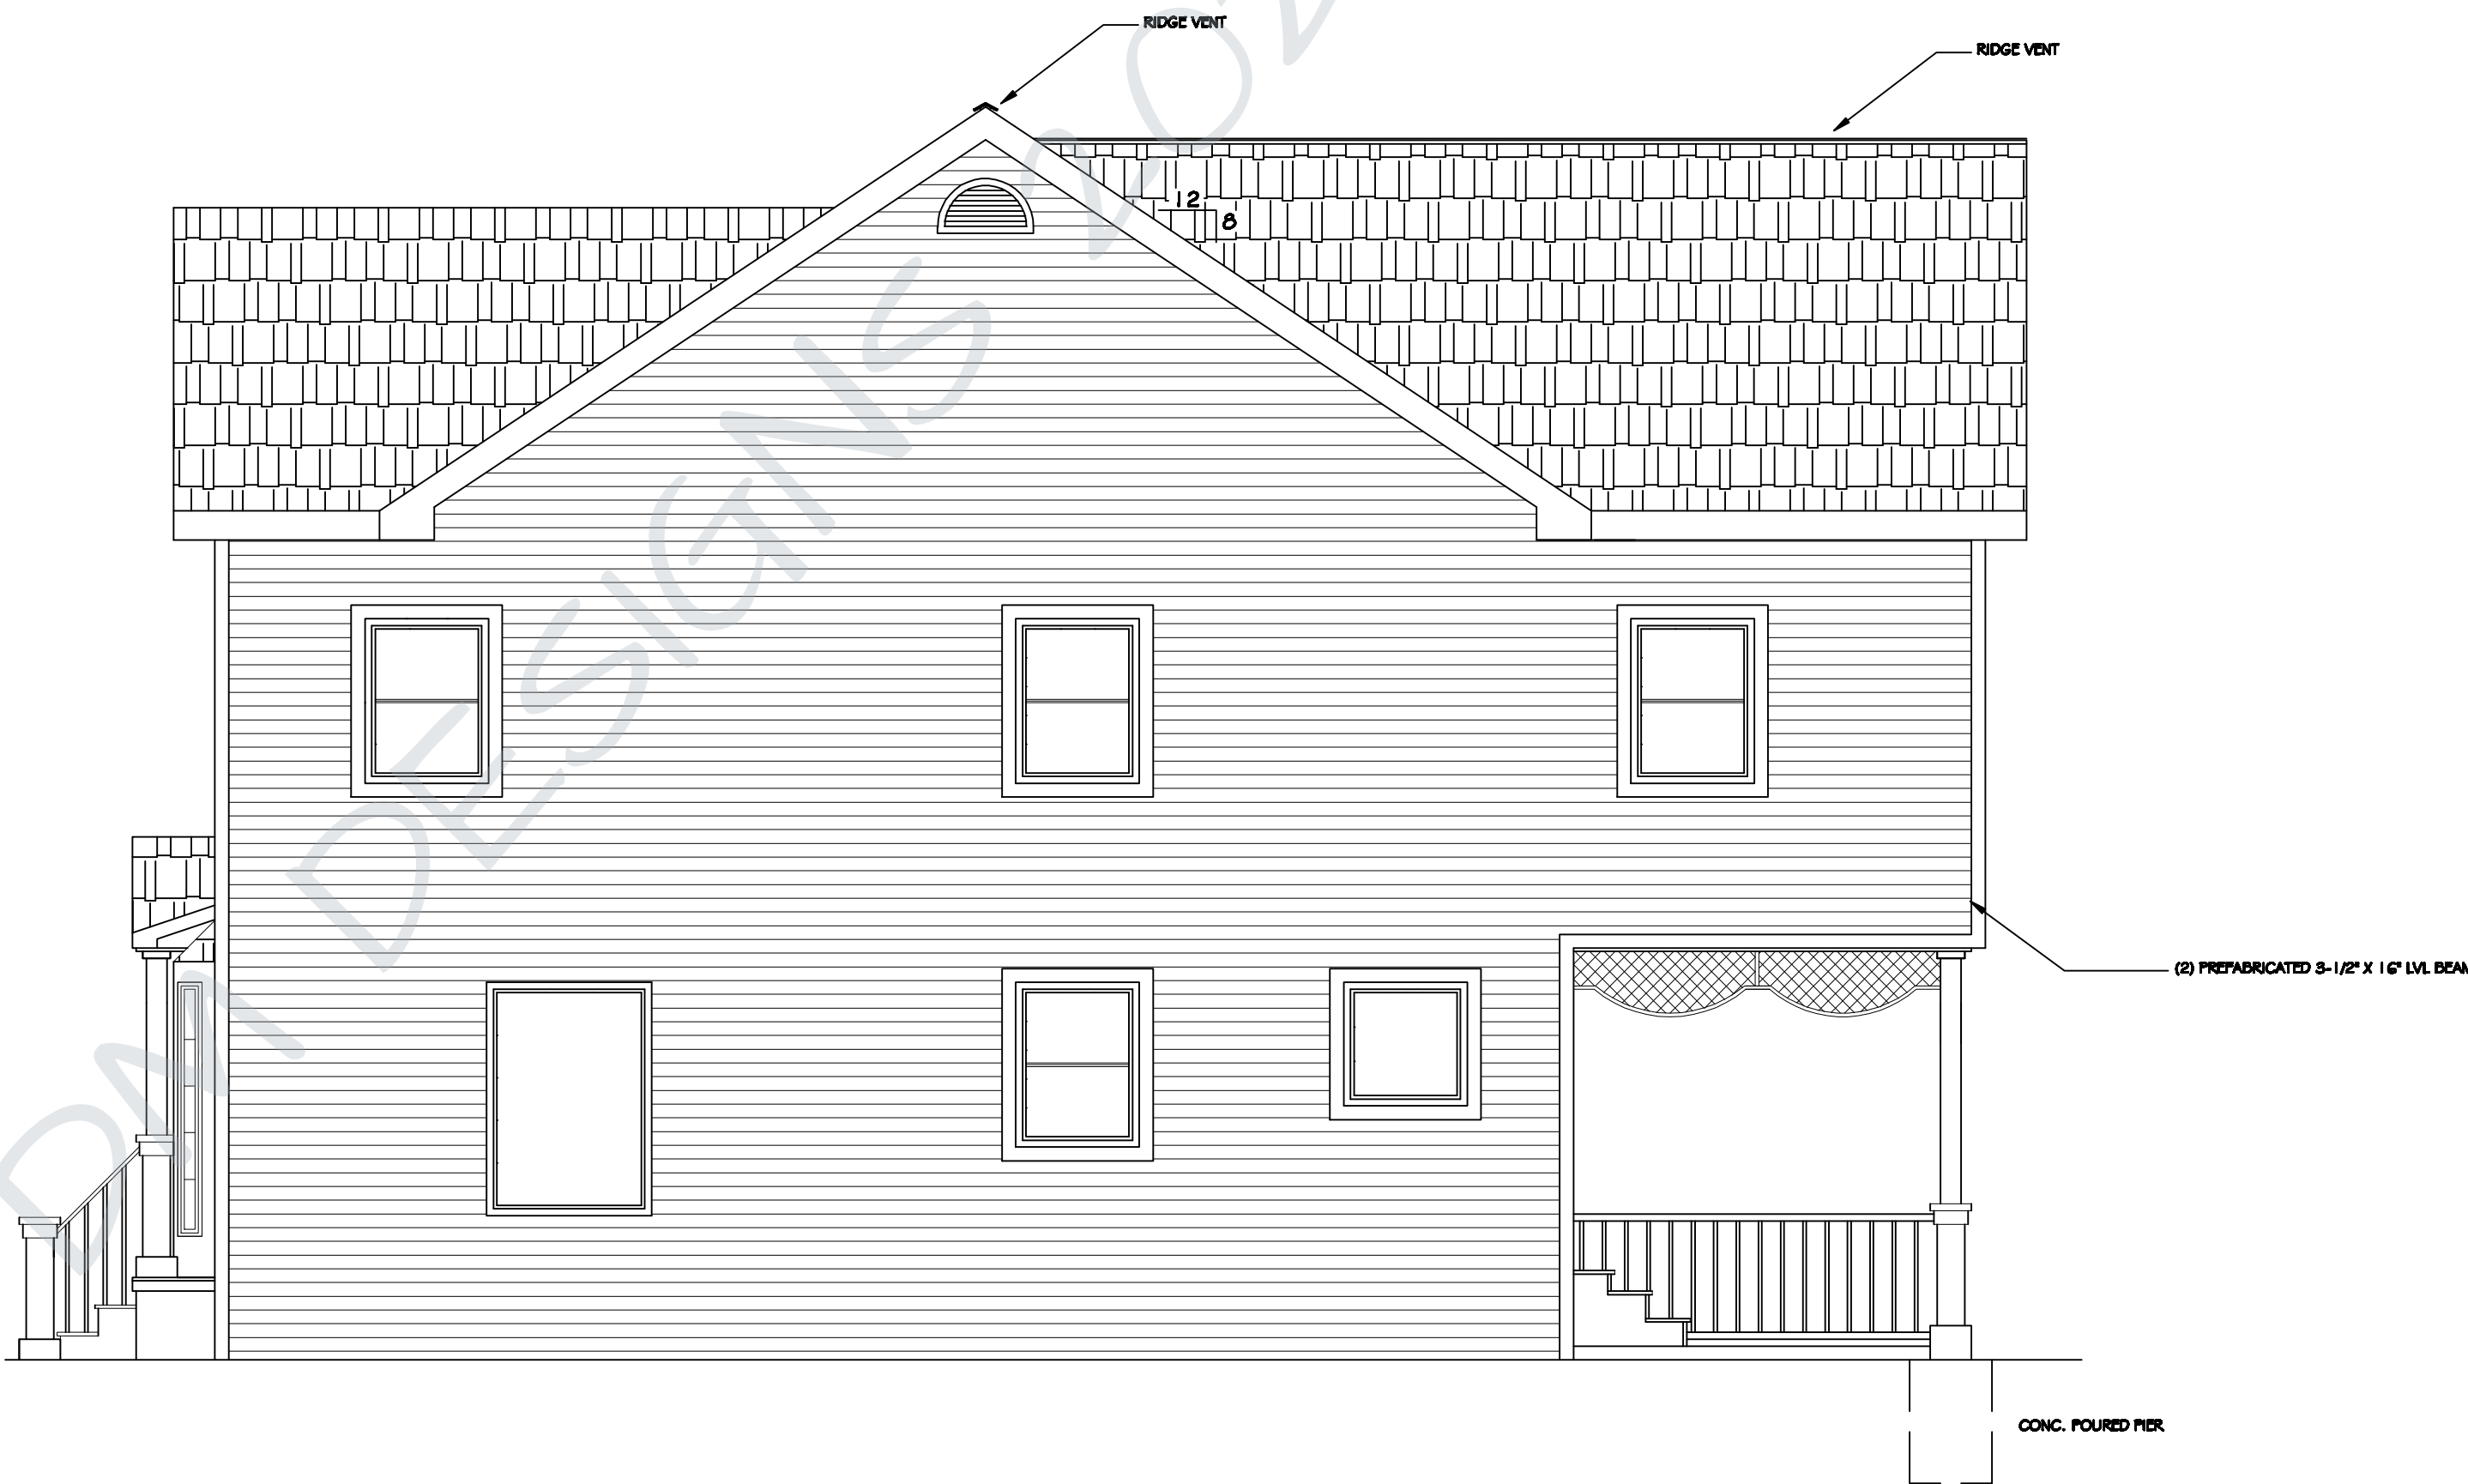

EAST ELEVATION

SCALE: 1/4" = 1'-0"

PROPERTY OF DM DESIGNS:
THIS DRAWING IS THE PROPERTY OF DM DESIGNS; IT HAS BEEN PREPARED TO ASSIST IN THE PREPARATION OF THE PROPOSED CONSTRUCTION PROJECT. CUSTOMER AGREES TO KEEP CONFIDENTIAL AND NOT DISCLOSE THIS DRAWING OR COPIES THEREOF WITHOUT WRITTEN CONSENT.

PLEASE NOTE:
EVERY ATTEMPT HAS BEEN MADE TO CREATE PLANS THAT ARE ACCURATE, BUT THE CUSTOMER AGREES THE PLANS ARE NOT GUARANTEED. DM DESIGNS ASSUMES NO LIABILITY FOR ANY STRUCTURE CONSTRUCTED FROM THIS PLAN AND THE CUSTOMER AGREES TO HOLD HARMLESS DM DESIGNS FROM ANY LIABILITY. IT IS THE RESPONSIBILITY OF THE PURCHASER OF THIS PLAN TO PERFORM THE FOLLOWING, BEFORE BEGINNING ACTUAL CONSTRUCTION.

1. BUILDER OR CONTRACTOR MUST VERIFY ALL DIMENSIONS PRIOR TO PROCEEDING WITH CONSTRUCTION
2. CONTRACTOR MUST VERIFY COMPLIANCE WITH ALL LOCAL BUILDING CODES IN THE AREA WHERE CONSTRUCTION WILL COMMENCE.
3. PLANS INDICATE LOCATIONS ONLY; ENGINEERING ASPECTS SHOULD INCORPORATE ACTUAL SITE CONDITIONS.

REVISIONS:
JULY 25, 2003
AUGUST 21, 2003
OCTOBER 27, 2003

DRAWN BY:
DM

DATE:
JUNE 2, 2003

SHEET TITLE:
NORTH/EAST
ELEVATIONS

JOB NUMBER:
DD 03 01

SHEET NUMBER:
A-3




33732 CLARITA
LIVONIA, MI. 48152
PHONE: 248.476.1439
FAX: 248.476.0574
EMAIL: dm@dm76@yahoo.com



SOUTH ELEVATION

SCALE: 1/4" = 1'-0"

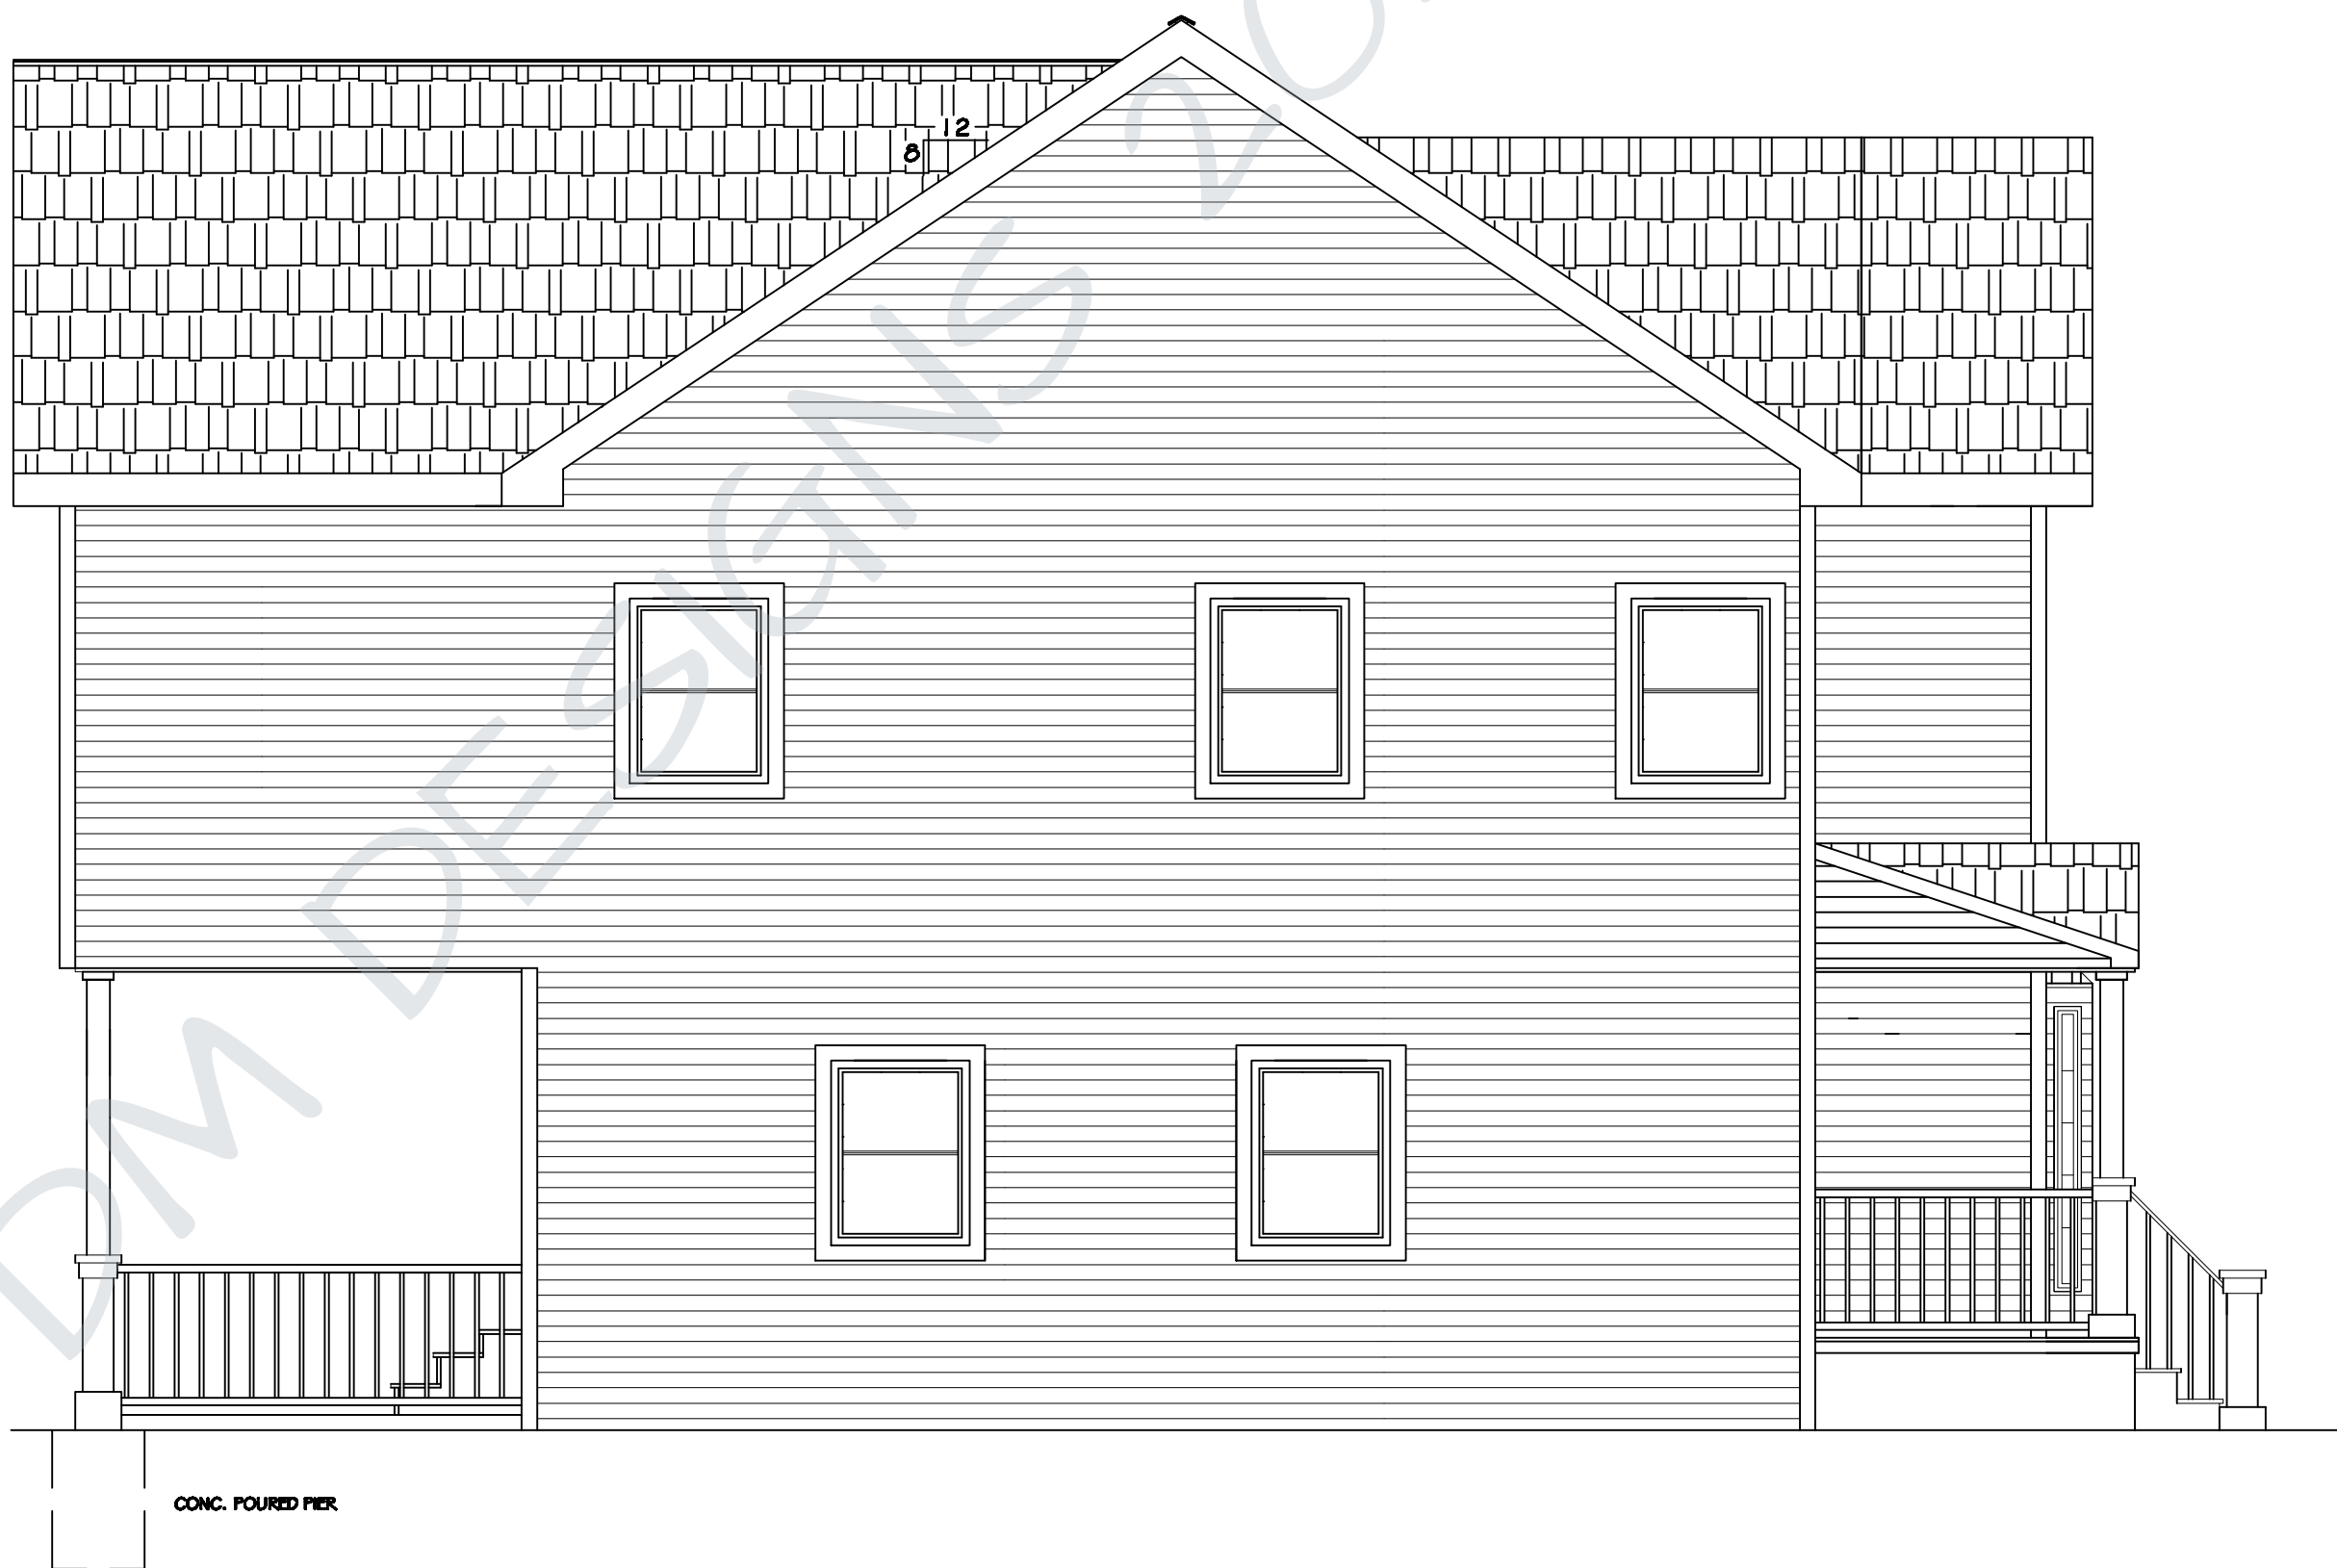

WEST ELEVATION

SCALE: 1/4" = 1'-0"

PROPERTY OF DM DESIGNS:

THIS DRAWING IS THE PROPERTY OF DM DESIGNS. IT HAS BEEN PREPARED TO ASSIST IN THE PREPARATION OF THE PROPOSED CONSTRUCTION PROJECT. CUSTOMER AGREES TO KEEP CONFIDENTIAL AND NOT DISCLOSE THIS DRAWING OR COPIES THEREOF WITHOUT WRITTEN CONSENT.

PLEASE NOTE:

EVERY ATTEMPT HAS BEEN MADE TO CREATE PLANS THAT ARE ACCURATE, BUT THE CUSTOMER AGREES THE PLANS ARE NOT GUARANTEED. DM DESIGNS ASSUMES NO LIABILITY FOR ANY STRUCTURE CONSTRUCTED FROM THIS PLAN AND THE CUSTOMER AGREES TO HOLD HARMLESS DM DESIGNS FROM ANY LIABILITY. IT IS THE RESPONSIBILITY OF THE PURCHASER OF THIS PLAN TO PERFORM THE FOLLOWING, BEFORE BEGINNING ACTUAL CONSTRUCTION.

1. BUILDER OR CONTRACTOR MUST VERIFY ALL DIMENSIONS PRIOR TO PROCEEDING WITH CONSTRUCTION
2. CONTRACTOR MUST VERIFY COMPLIANCE WITH ALL LOCAL BUILDING CODES IN THE AREA WHERE CONSTRUCTION WILL COMMENCE.
3. PLANS INDICATE LOCATIONS ONLY: ENGINEERING ASPECTS SHOULD INCORPORATE ACTUAL SITE CONDITIONS.

REVISIONS:

JULY 25, 2003
AUGUST 21, 2003
OCTOBER 27, 2003

DRAWN BY:

DM

DATE:

JUNE 2, 2003

SHEET TITLE:

SOUTHWEST
ELEVATIONS

JOB NUMBER:


DD 03 01

SHEET NUMBER:

A-4



732 CLARITA
ONIA, MI. 48152
NE: 248.476.1439
248.476.8874
IL: dmdesign76@yahoo.com

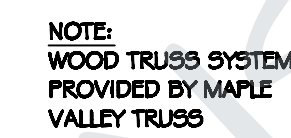

SCALE: 1/4" = 1'-0"

THIS DRAWING IS THE PROPERTY OF DM DESIGNS; IT HAS BEEN PREPARED TO ASSIST IN THE PREPARATION OF THE PROPOSED CONSTRUCTION PROJECT. CUSTOMER AGREES TO KEEP CONFIDENTIAL AND NOT DISCLOSE THIS DRAWING OR COPIES THEREOF WITHOUT WRITTEN CONSENT.

EVERY ATTEMPT HAS BEEN MADE TO CREATE PLANS THAT ARE ACCURATE, BUT THE CUSTOMER AGREES THE PLANS ARE NOT GUARANTEED. DM DESIGNS ASSUMES NO LIABILITY FOR ANY STRUCTURE CONSTRUCTED FROM THIS PLAN AND THE CUSTOMER AGREES TO HOLD HARMLESS DM DESIGNS FROM ANY LIABILITY. IT IS THE RESPONSIBILITY OF THE PURCHASER OF THIS PLAN TO PERFORM THE FOLLOWING, BEFORE BEGINNING ACTUAL CONSTRUCTION.

1. BUILDER OR CONTRACTOR MUST VERIFY ALL DIMENSIONS PRIOR TO PROCEEDING WITH CONSTRUCTION
2. CONTRACTOR MUST VERIFY COMPLIANCE WITH ALL LOCAL BUILDING CODES IN THE AREA WHERE CONSTRUCTION WILL COMMENCE.
3. PLANS INDICATE LOCATIONS ONLY: ENGINEERING ASPECTS SHOULD INCORPORATE ACTUAL SITE CONDITIONS.

VISIONS:
JULY 25, 2003
AUGUST 21, 2003
OCTOBER 27, 2003


AWN BY: DM

TE:
JUNE 2, 2003

HEET TITLE:
ROOF PLAN

DD 03 01

SHEET NUMBER:
A-5

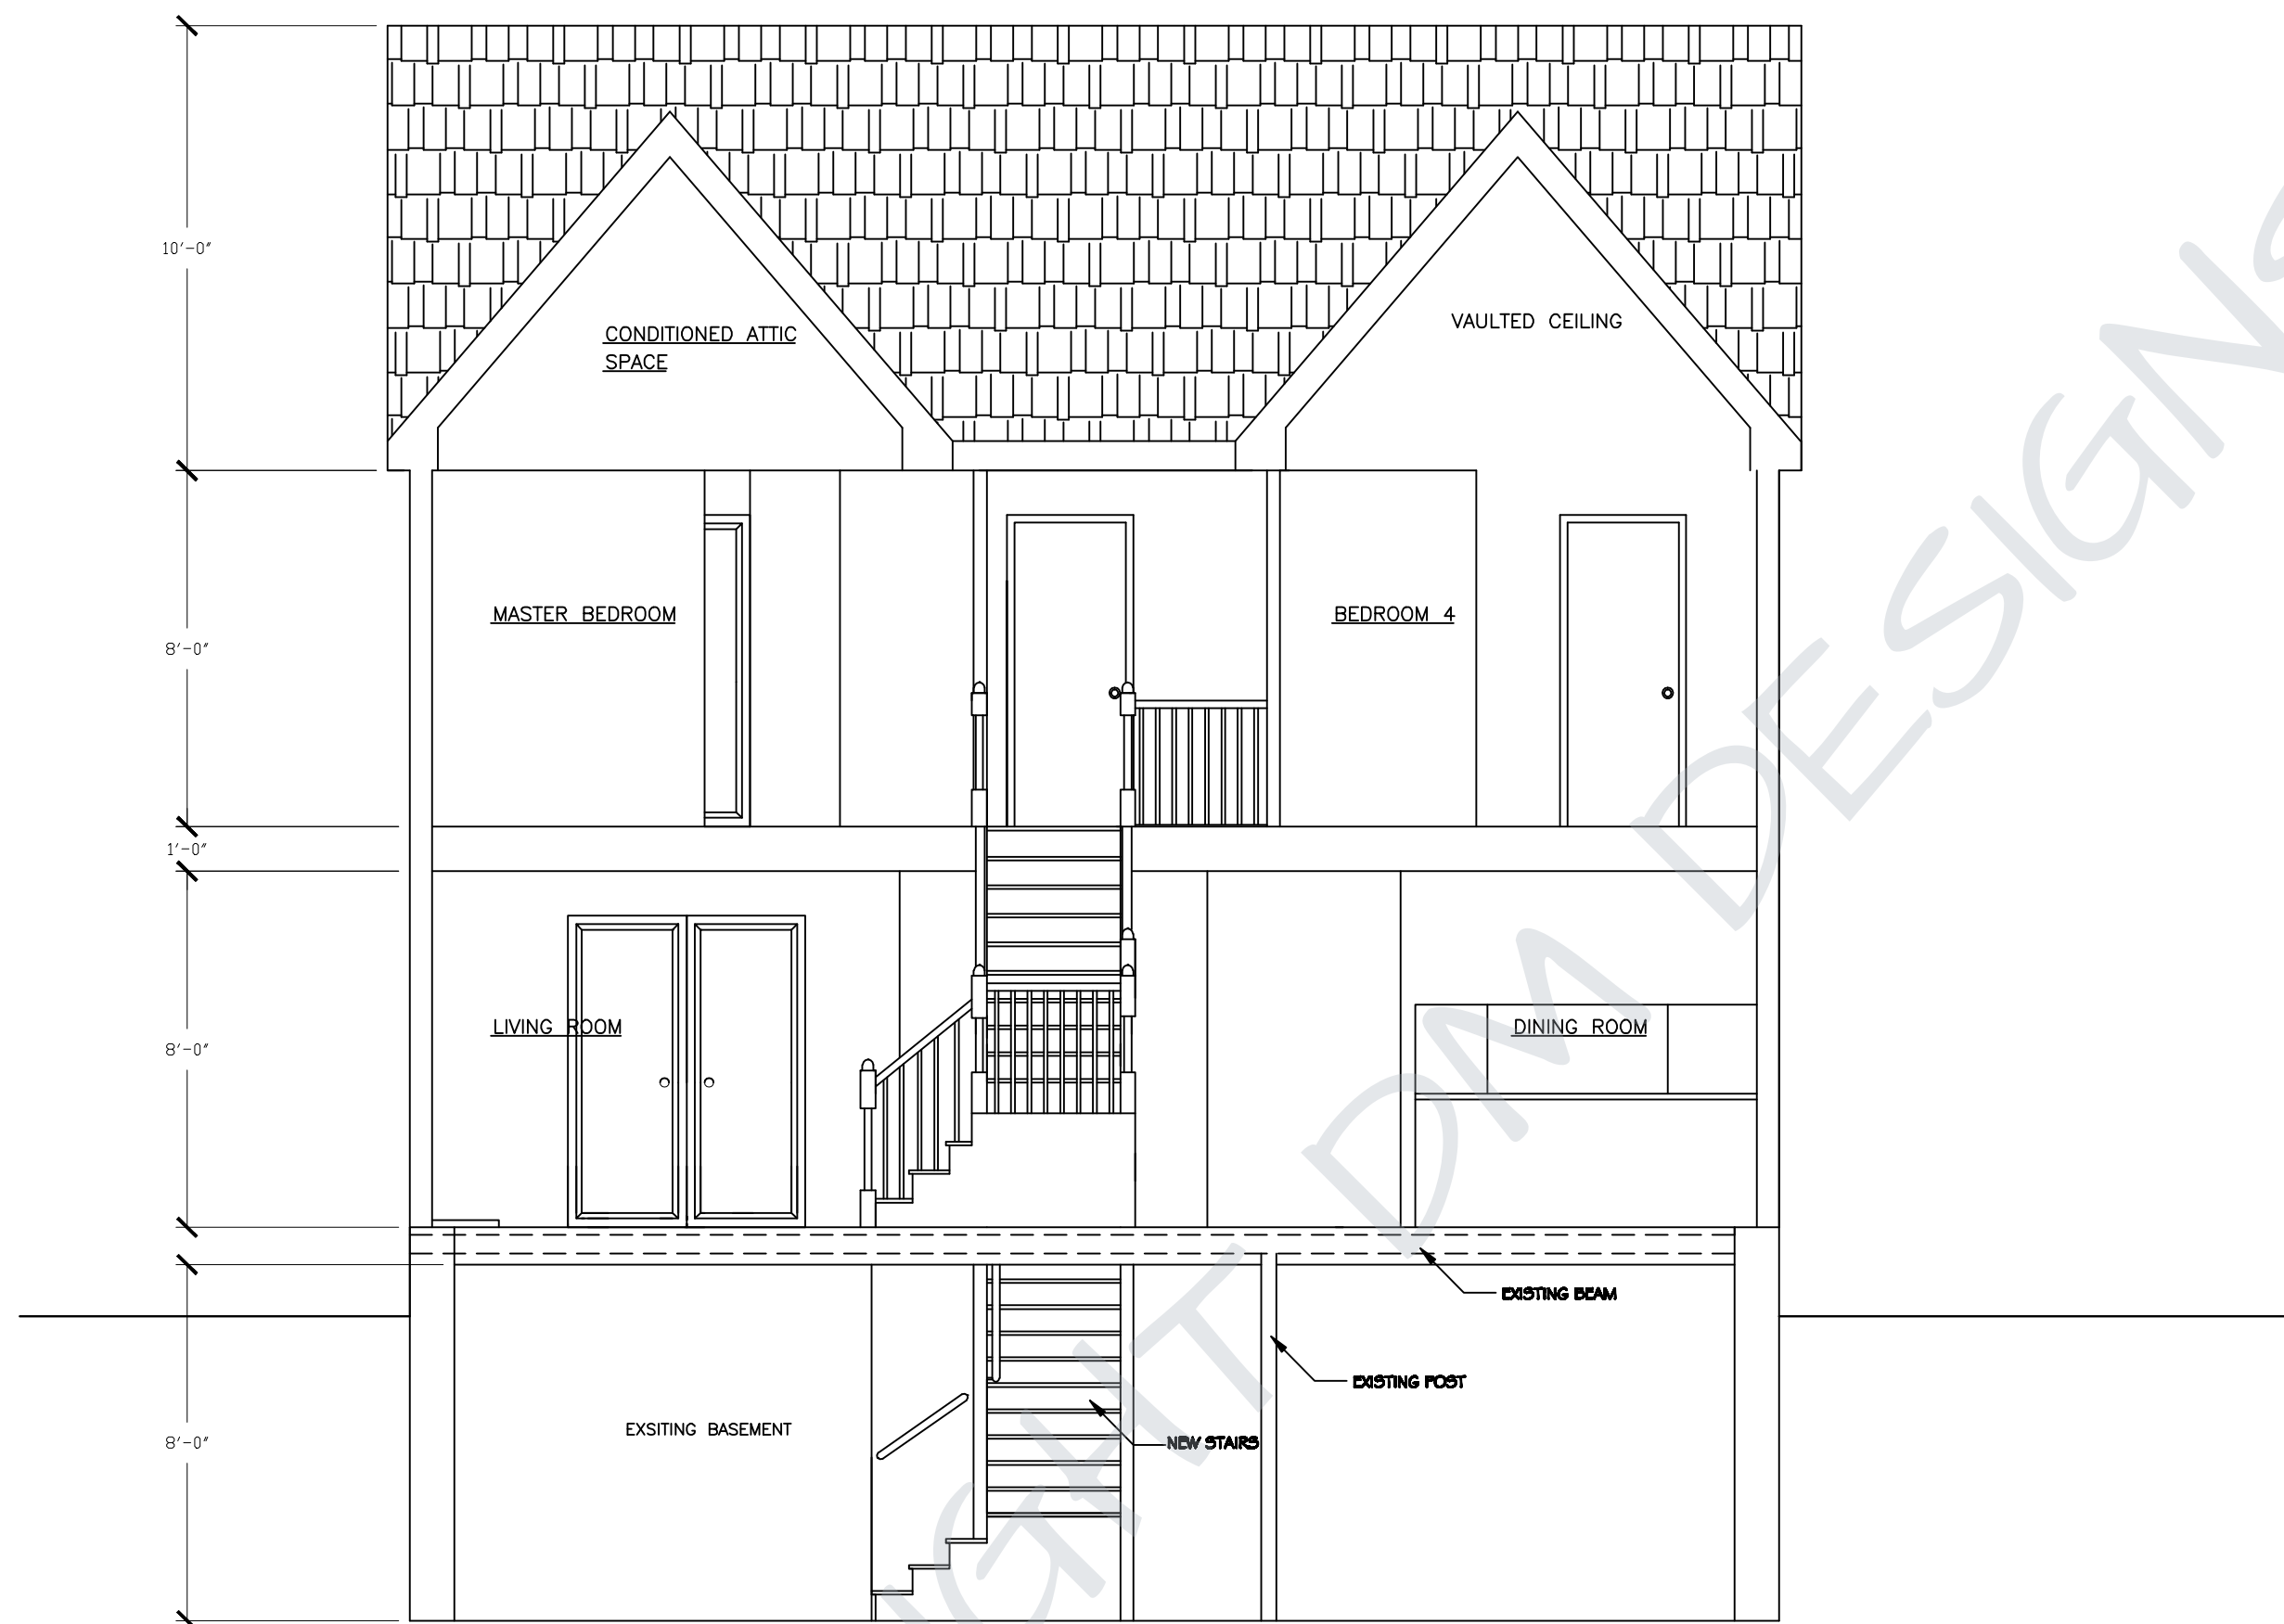

'A' CROSS SECTION VIEW

SCALE: 1/4" = 1'-0"

PROPERTY OF DM DESIGNS:
THIS DRAWING IS THE PROPERTY OF DM DESIGNS; IT HAS BEEN PREPARED TO ASSIST IN THE PREPARATION OF THE PROPOSED CONSTRUCTION PROJECT. CUSTOMER AGREES TO KEEP CONFIDENTIAL AND NOT DISCLOSE THIS DRAWING OR COPIES THEREOF WITHOUT WRITTEN CONSENT.

- PLEASE NOTE:
- EVERY ATTEMPT HAS BEEN MADE TO CREATE PLANS THAT ARE ACCURATE, BUT THE CUSTOMER AGREES THE PLANS ARE NOT GUARANTEED. DM DESIGNS ASSUMES NO LIABILITY FOR ANY STRUCTURE CONSTRUCTED FROM THIS PLAN AND THE CUSTOMER AGREES TO HOLD HARMLESS DM DESIGNS FROM ANY LIABILITY. IT IS THE RESPONSIBILITY OF THE PURCHASER OF THIS PLAN TO PERFORM THE FOLLOWING, BEFORE BEGINNING ACTUAL CONSTRUCTION.
1. BUILDER OR CONTRACTOR MUST VERIFY ALL DIMENSIONS PRIOR TO PROCEEDING WITH CONSTRUCTION
 2. CONTRACTOR MUST VERIFY COMPLIANCE WITH ALL LOCAL BUILDING CODES IN THE AREA WHERE CONSTRUCTION WILL COMMENCE.
 3. PLANS INDICATE LOCATIONS ONLY; ENGINEERING ASPECTS SHOULD INCORPORATE ACTUAL SITE CONDITIONS.



33732 CLARITA
LIVONIA, MI. 48152
PHONE: 248.476.1499
FAX: 248.475.0874
EMAIL: dm@dm7c@yahoo.com

REVISIONS:

OCTOBER 27, 2003

DRAWN BY:


DM

DATE:
SEPT. 12, 2003

SHEET TITLE:
CROSS
SECTION 'A'

JOB NUMBER:
DD 03 01

SHEET NUMBER:
A-6

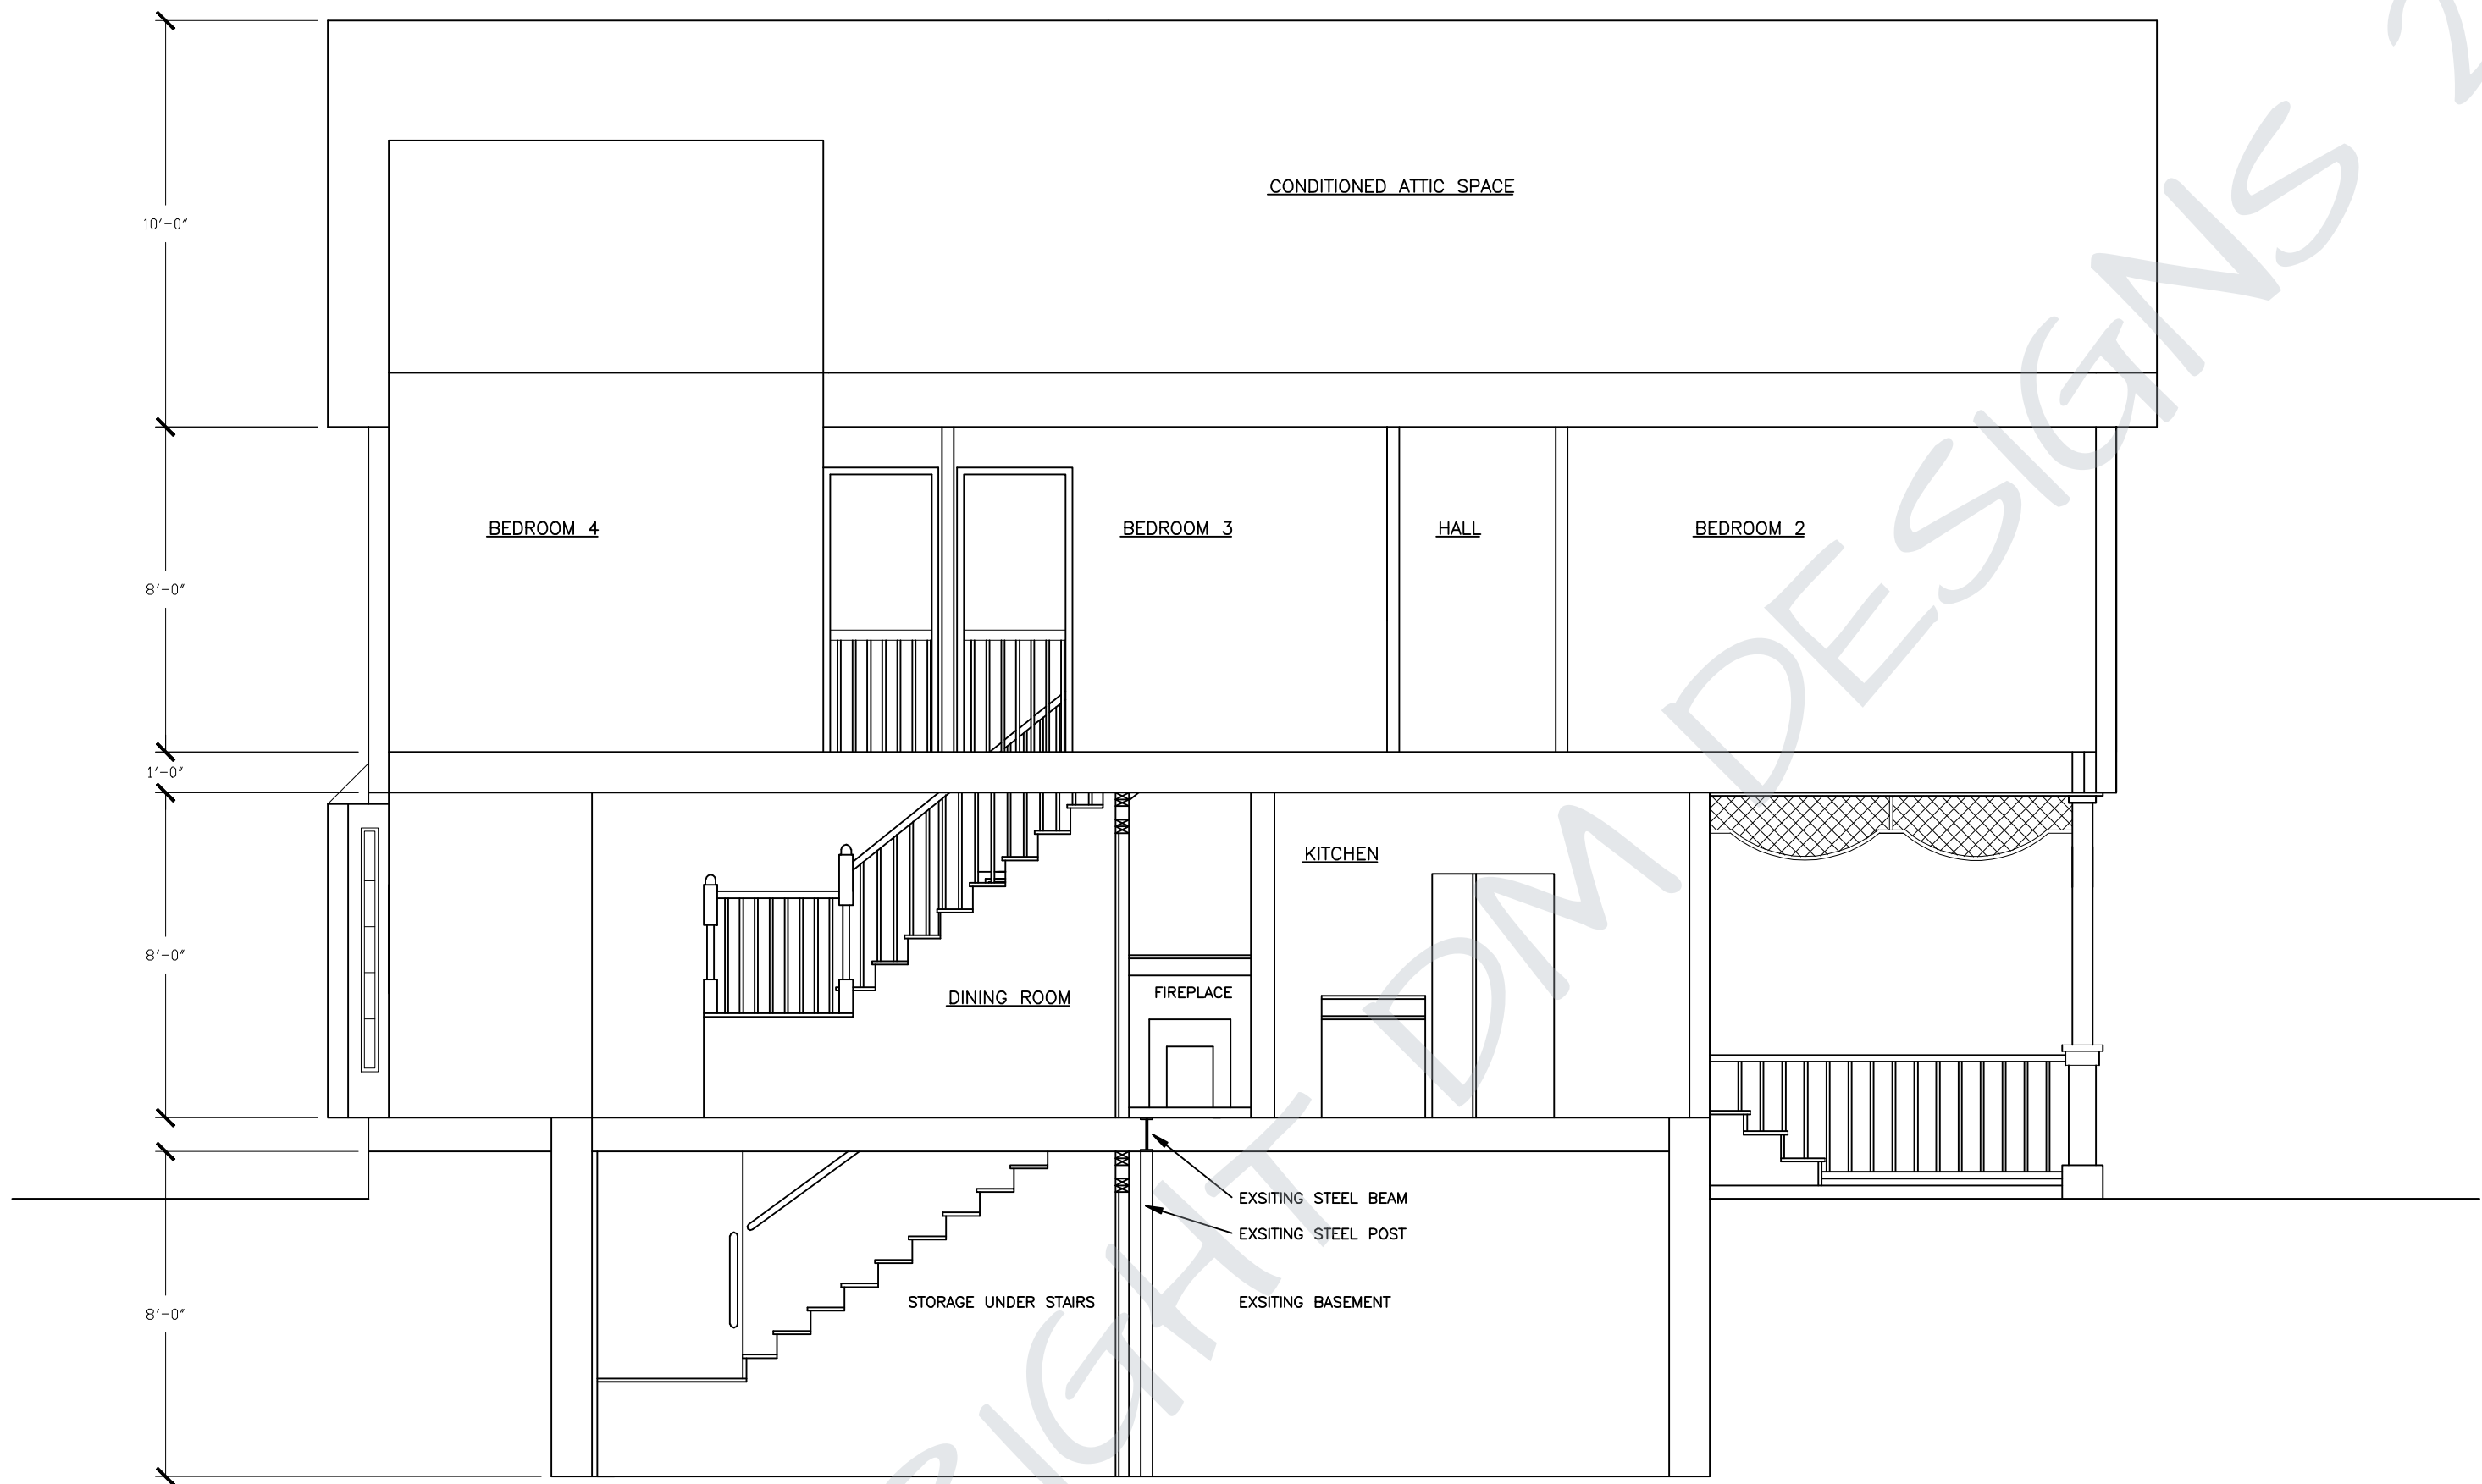

'B' CROSS SECTION VIEW

SCALE: 1/4" = 1'-0"

PROPERTY OF DM DESIGNS:
THIS DRAWING IS THE PROPERTY OF DM DESIGNS; IT HAS BEEN PREPARED TO ASSIST IN THE PREPARATION OF THE PROPOSED CONSTRUCTION PROJECT. CUSTOMER AGREES TO KEEP CONFIDENTIAL AND NOT DISCLOSE THIS DRAWING OR COPIES THEREOF WITHOUT WRITTEN CONSENT.


- PLEASE NOTE:
EVERY ATTEMPT HAS BEEN MADE TO CREATE PLANS THAT ARE ACCURATE, BUT THE CUSTOMER AGREES THE PLANS ARE NOT GUARANTEED. DM DESIGNS ASSUMES NO LIABILITY FOR ANY STRUCTURE CONSTRUCTED FROM THIS PLAN AND THE CUSTOMER AGREES TO HOLD HARMLESS DM DESIGNS FROM ANY LIABILITY. IT IS THE RESPONSIBILITY OF THE PURCHASER OF THIS PLAN TO PERFORM THE FOLLOWING, BEFORE BEGINNING ACTUAL CONSTRUCTION.
1. BUILDER OR CONTRACTOR MUST VERIFY ALL DIMENSIONS PRIOR TO PROCEEDING WITH CONSTRUCTION
 2. CONTRACTOR MUST VERIFY COMPLIANCE WITH ALL LOCAL BUILDING CODES IN THE AREA WHERE CONSTRUCTION WILL COMMENCE.
 3. PLANS INDICATE LOCATIONS ONLY; ENGINEERING ASPECTS SHOULD INCORPORATE ACTUAL SITE CONDITIONS.



33732 CLARITA
LIVONIA, MI. 48152
PHONE: 248.476.1439
FAX: 248.476.6874
EMAIL: dm@dm7c@yahoo.com

REVISIONS:
OCTOBER 27, 2003
DRAWN BY:
DM
DATE:
SEPT. 12, 2003
SHEET TITLE:
CROSS SECTION 'B'

JOB NUMBER:
DD 03 01
SHEET NUMBER:
A-7

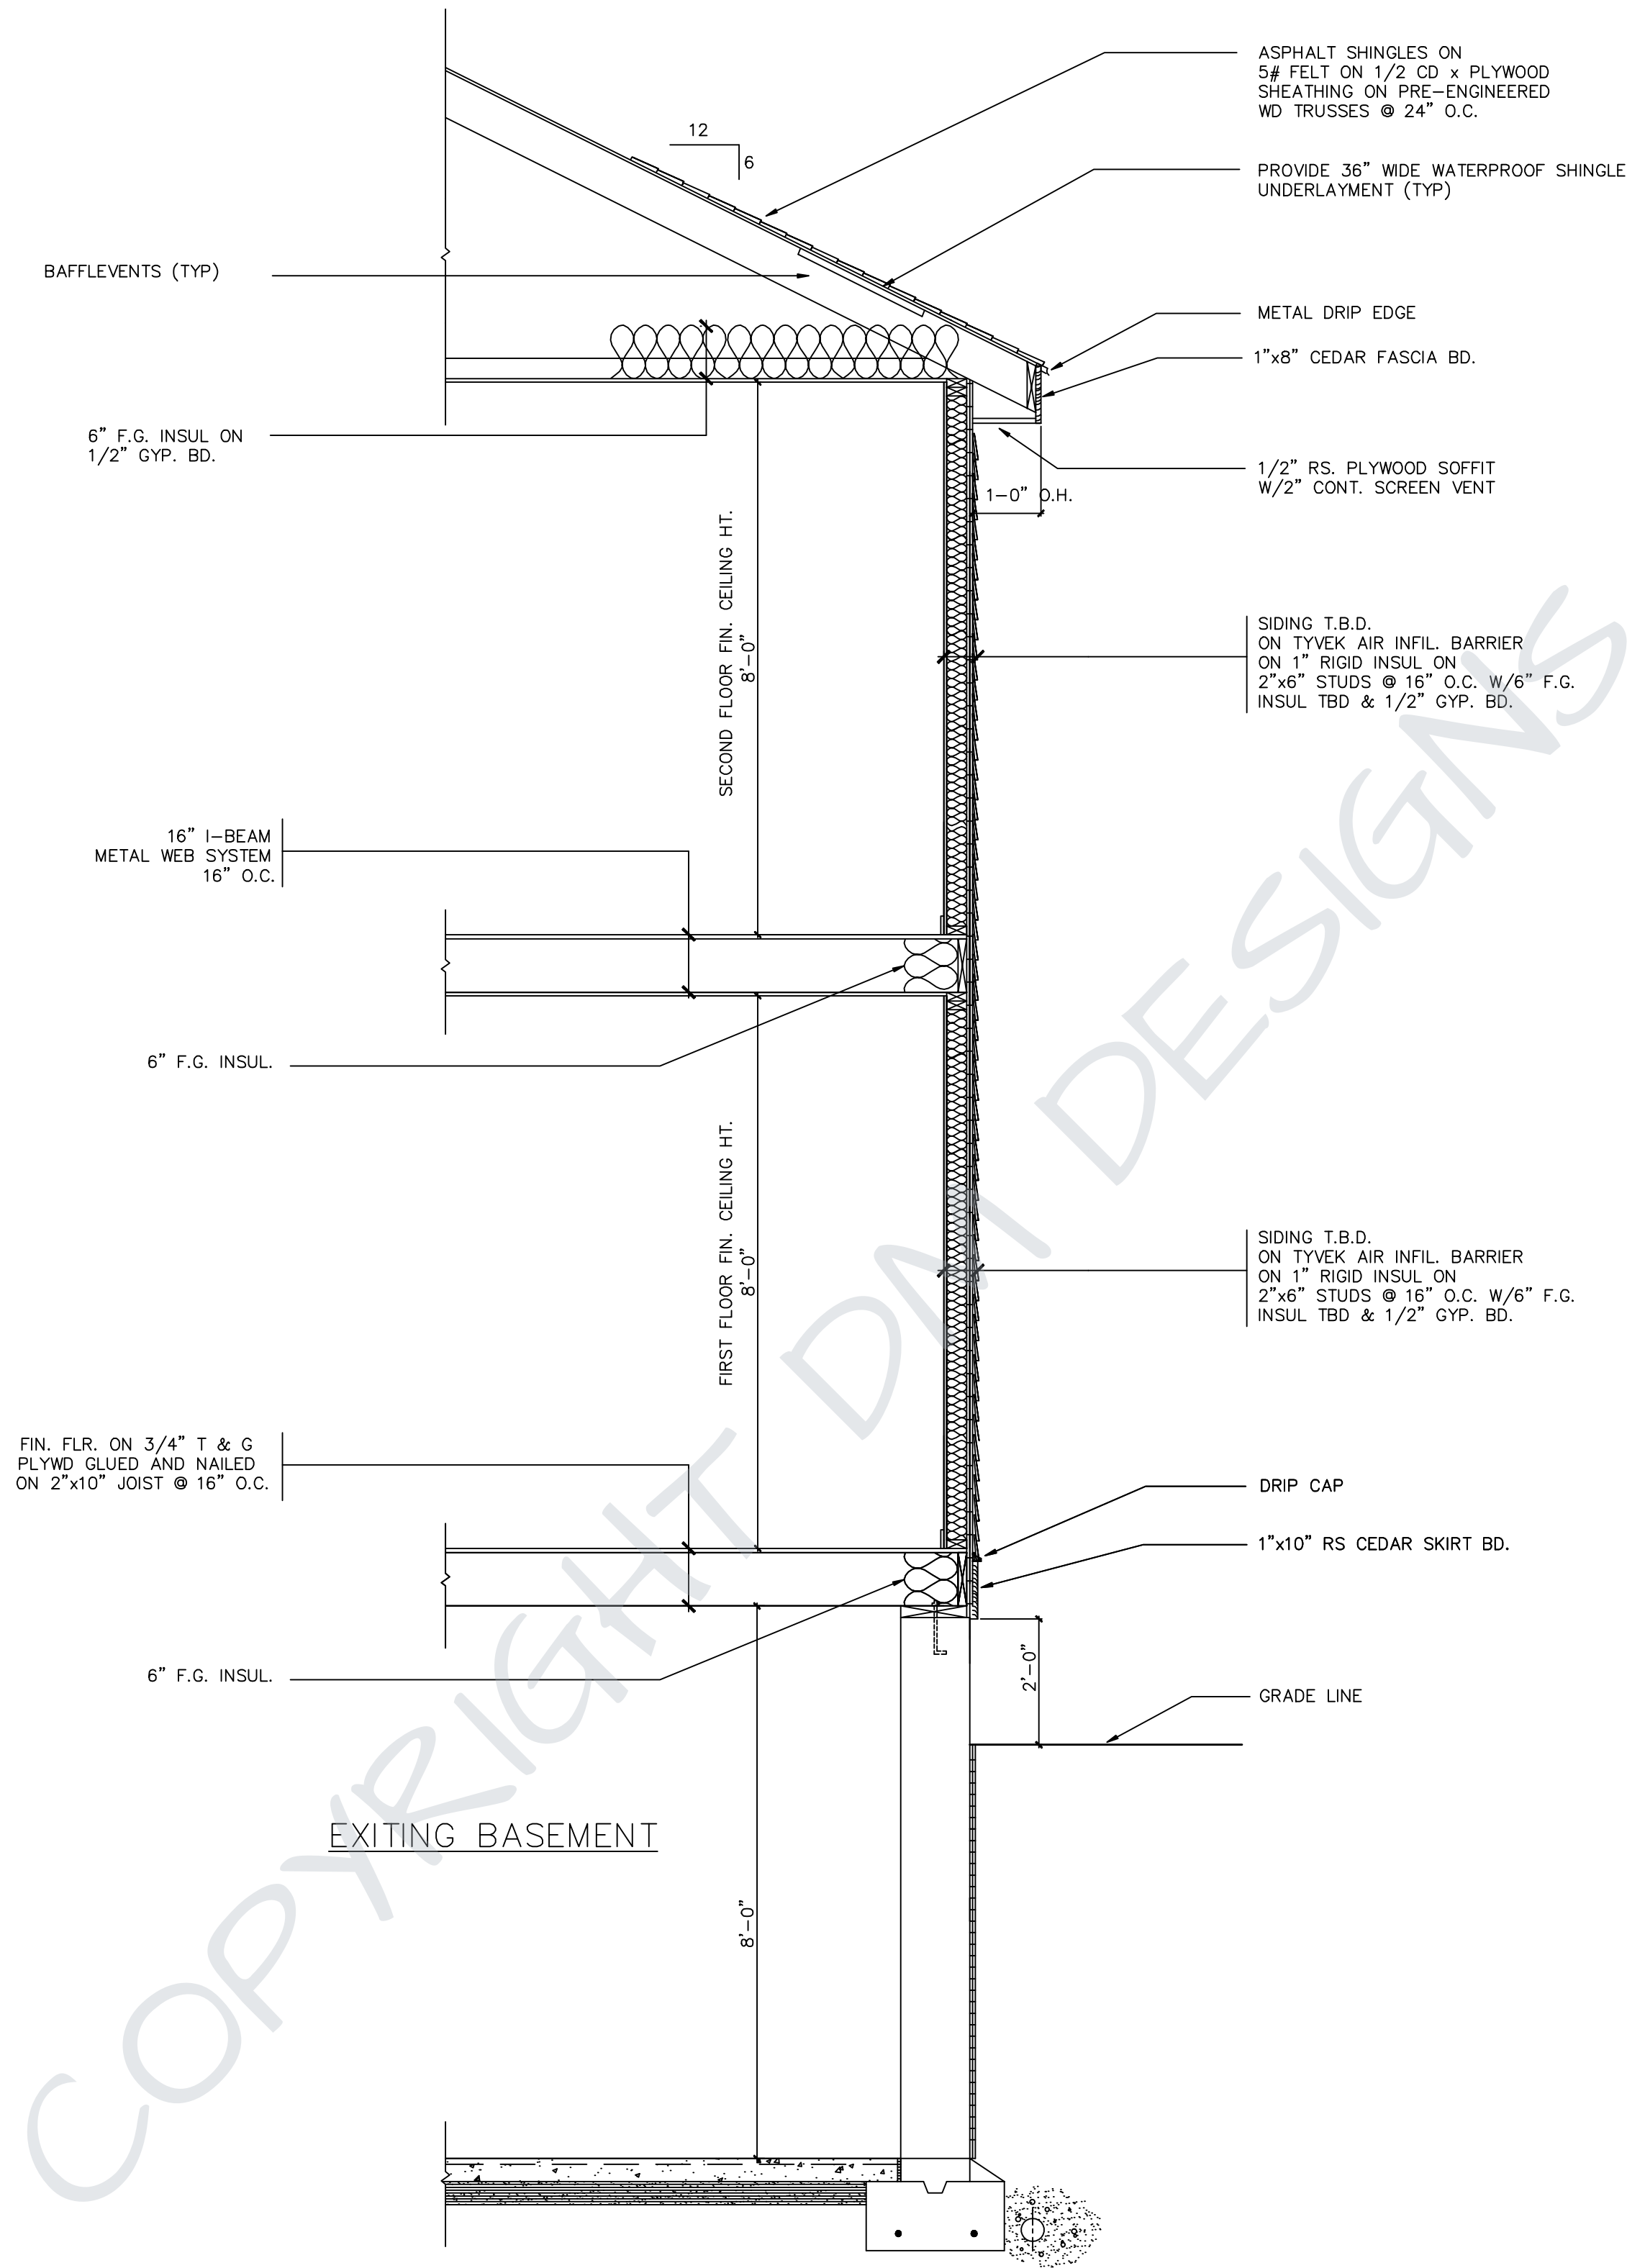

GENERAL NOTES:

FILL ALL VOIDS AROUND EXTERIOR DOORS AND WINDOWS WITH EXPANDABLE FOAM INSULATION

SHIM AND PLUMB ALL DOOR AND WINDOW UNITS AS REQUIRED.

SET EXTERIOR DOOR UNITS IN CONTINUOUS SEALANT.

ANCHOR EXTERIOR DOOR UNITS TO OPENING AT PREDRILLED HOLES.

TYPICAL WALL SECTION

SCALE: 1/2" = 1'-0"

PROPERTY OF DM DESIGNS:

THIS DRAWING IS THE PROPERTY OF DM DESIGNS. IT HAS BEEN PREPARED TO ASSIST IN THE PREPARATION OF THE PROPOSED CONSTRUCTION PROJECT. CUSTOMER AGREES TO KEEP CONFIDENTIAL AND NOT DISCLOSE THIS DRAWING OR COPIES THEREOF WITHOUT WRITTEN CONSENT.

PLEASE NOTE:

EVERY ATTEMPT HAS BEEN MADE TO CREATE PLANS THAT ARE ACCURATE, BUT THE CUSTOMER AGREES THE PLANS ARE NOT GUARANTEED. DM DESIGNS ASSUMES NO LIABILITY FOR ANY STRUCTURE CONSTRUCTED FROM THIS PLAN AND THE CUSTOMER AGREES TO HOLD HARMLESS DM DESIGNS FROM ANY LIABILITY. IT IS THE RESPONSIBILITY OF THE PURCHASER OF THIS PLAN TO PERFORM THE FOLLOWING, BEFORE BEGINNING ACTUAL CONSTRUCTION.

1. BUILDER OR CONTRACTOR MUST VERIFY ALL DIMENSIONS
2. PRIOR TO PROCEEDING WITH CONSTRUCTION CONTRACTOR MUST VERIFY COMPLIANCE WITH ALL LOCAL BUILDING CODES IN THE AREA WHERE CONSTRUCTION WILL COMMENCE.
3. PLANS INDICATE LOCATIONS ONLY; ENGINEERING ASPECTS SHOULD INCORPORATE ACTUAL SITE CONDITIONS.

DM
DESIGNS

33732 CLARITA
LIVONIA, MI. 48152
PHONE: 248.476.1439
FAX: 248.476.0074
EMAIL: dmdesigns76@yahoo.com

REVISIONS:

OCTOBER 27, 2003

DRAWN:

DM

DATE:

SEPT. 12, 2003

SHEET TITLE:

WALL
SECTIONS

JOB NUMBER:


DD 03 001

SHEET NUMBER:

A-8


FIRST FLOOR	
STAIR DATA:	
13	RISERS
12	TREADS
7-11/16"	RISER HT.
10-5/8"	TREAD WIDTH
3'-0"	STAIR WIDTH

BASEMENT	
STAIR DATA:	
15	RISERS
14	TREADS
7"	RISER HT.
11"	TREAD WIDTH
3'-0"	STAIR WIDTH

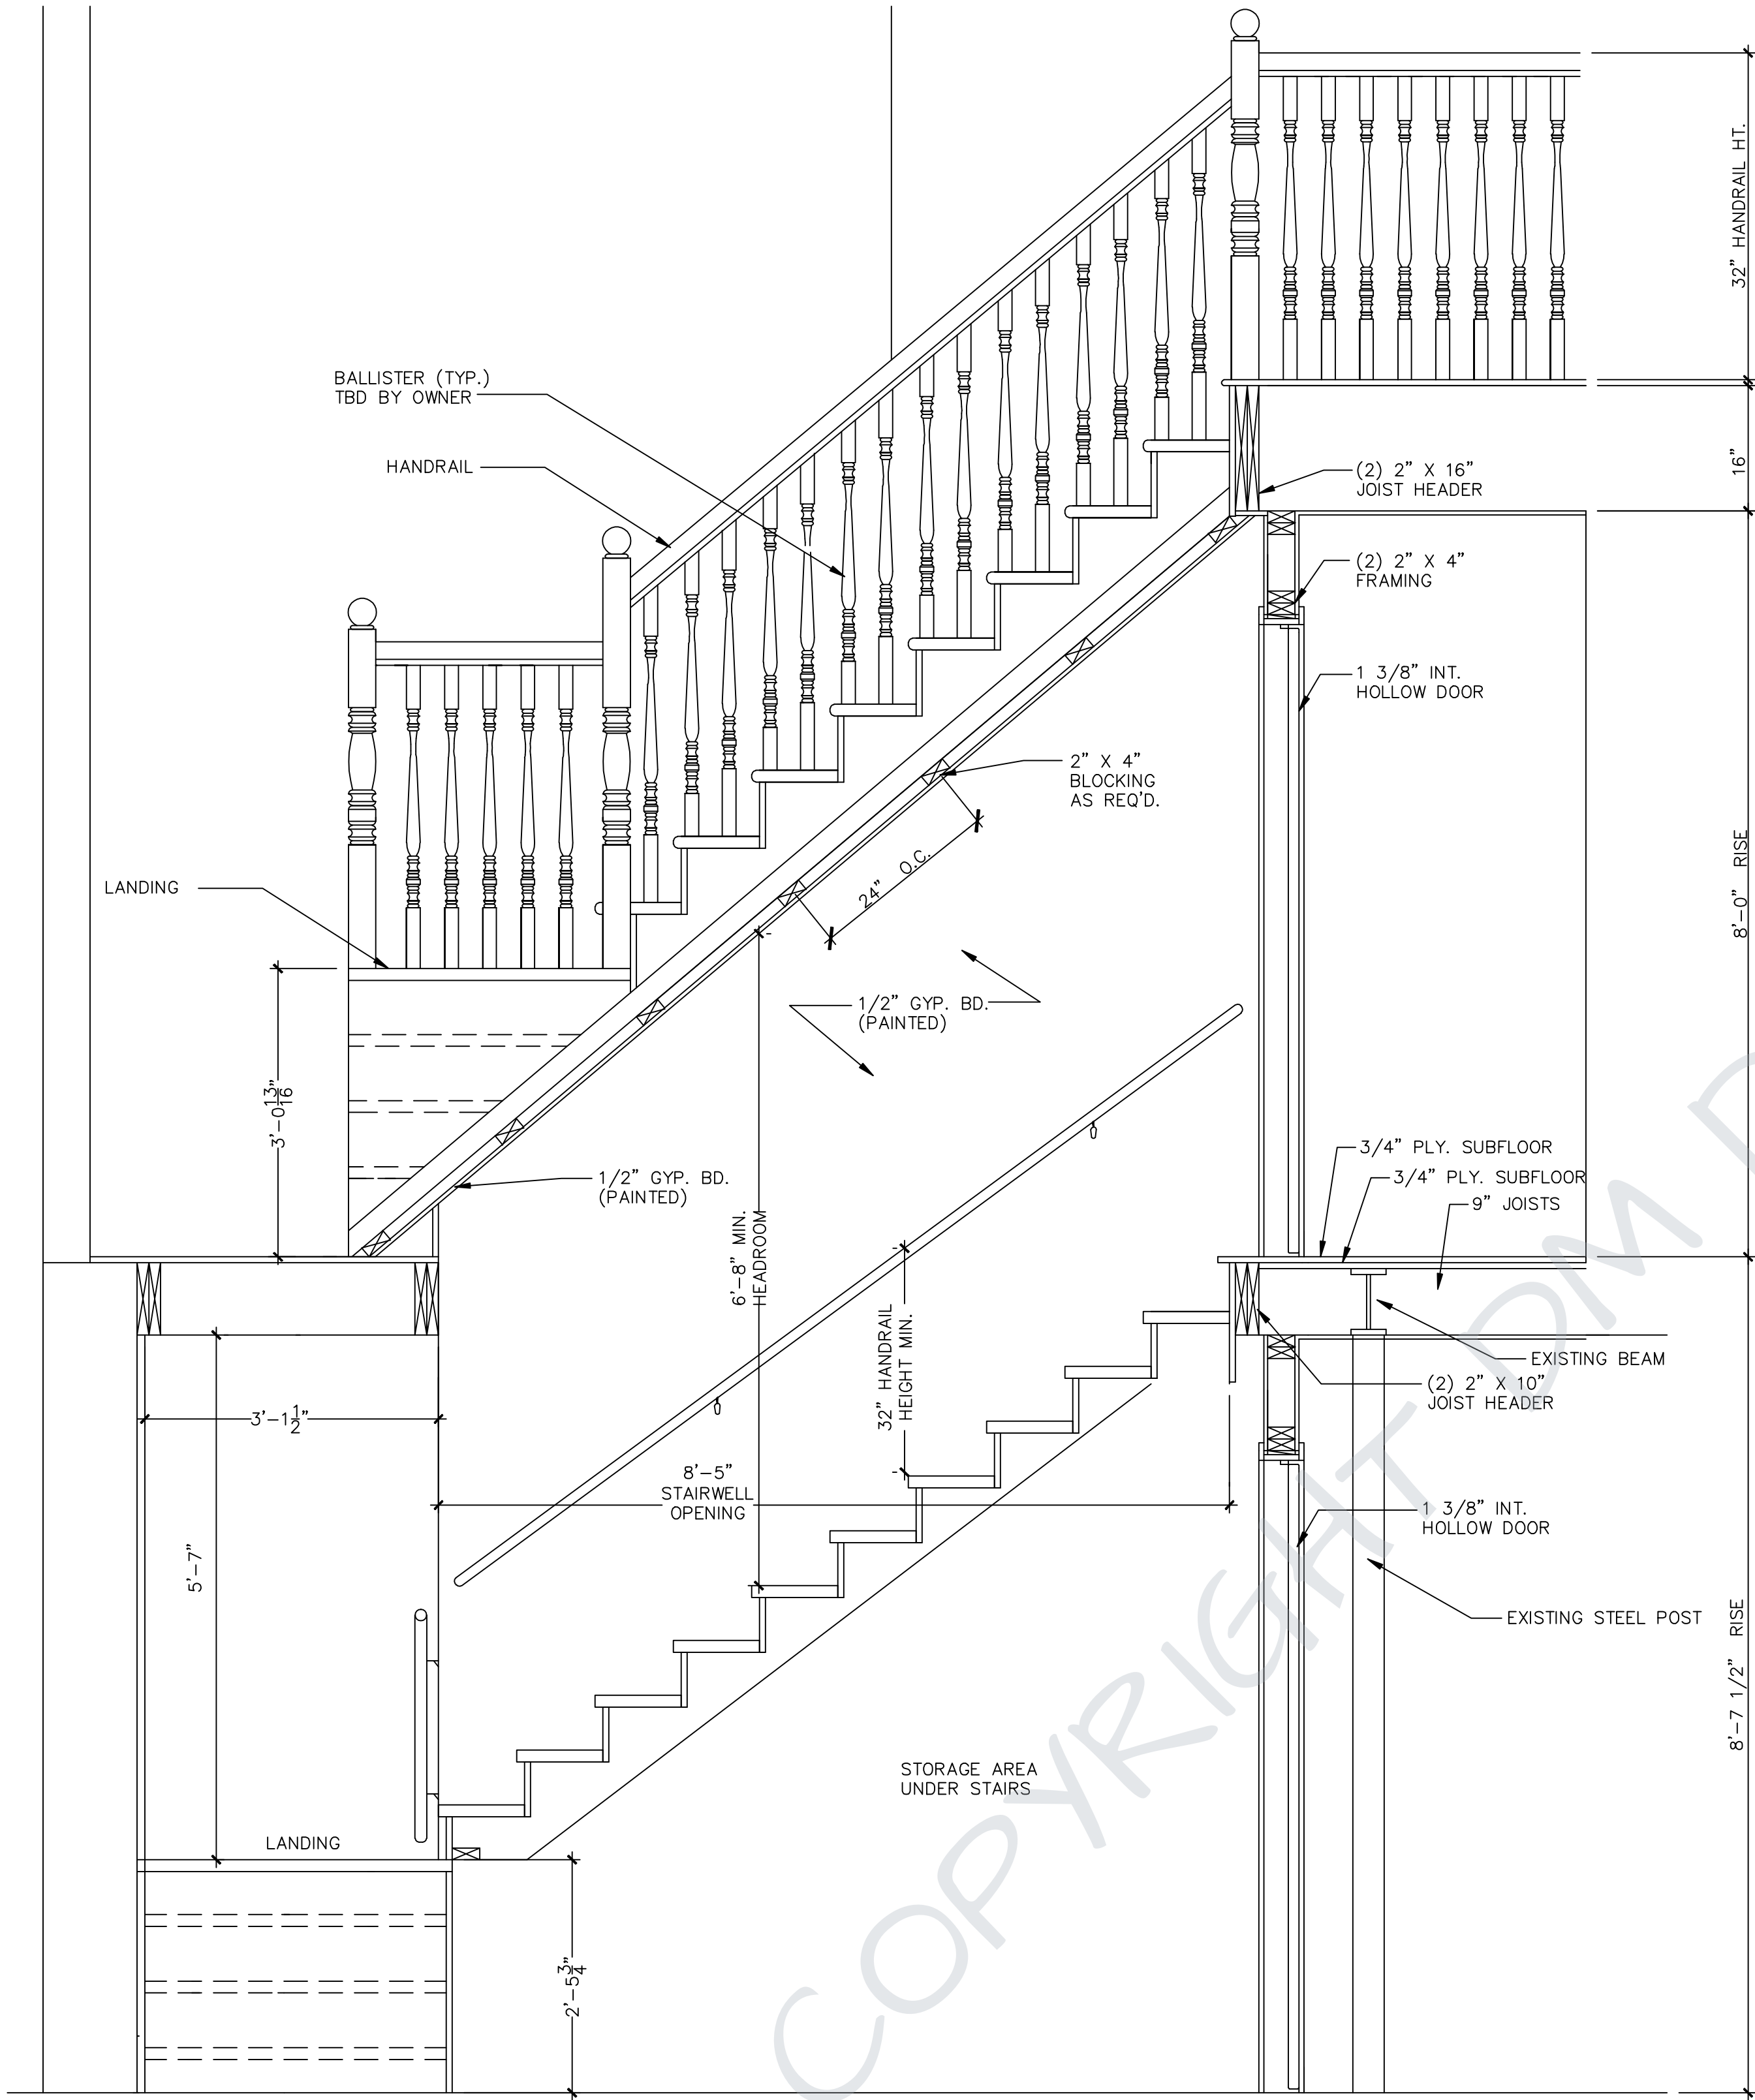


STAIRWAY SECTION VIEW

SCALE: 3/4" = 1'-0"

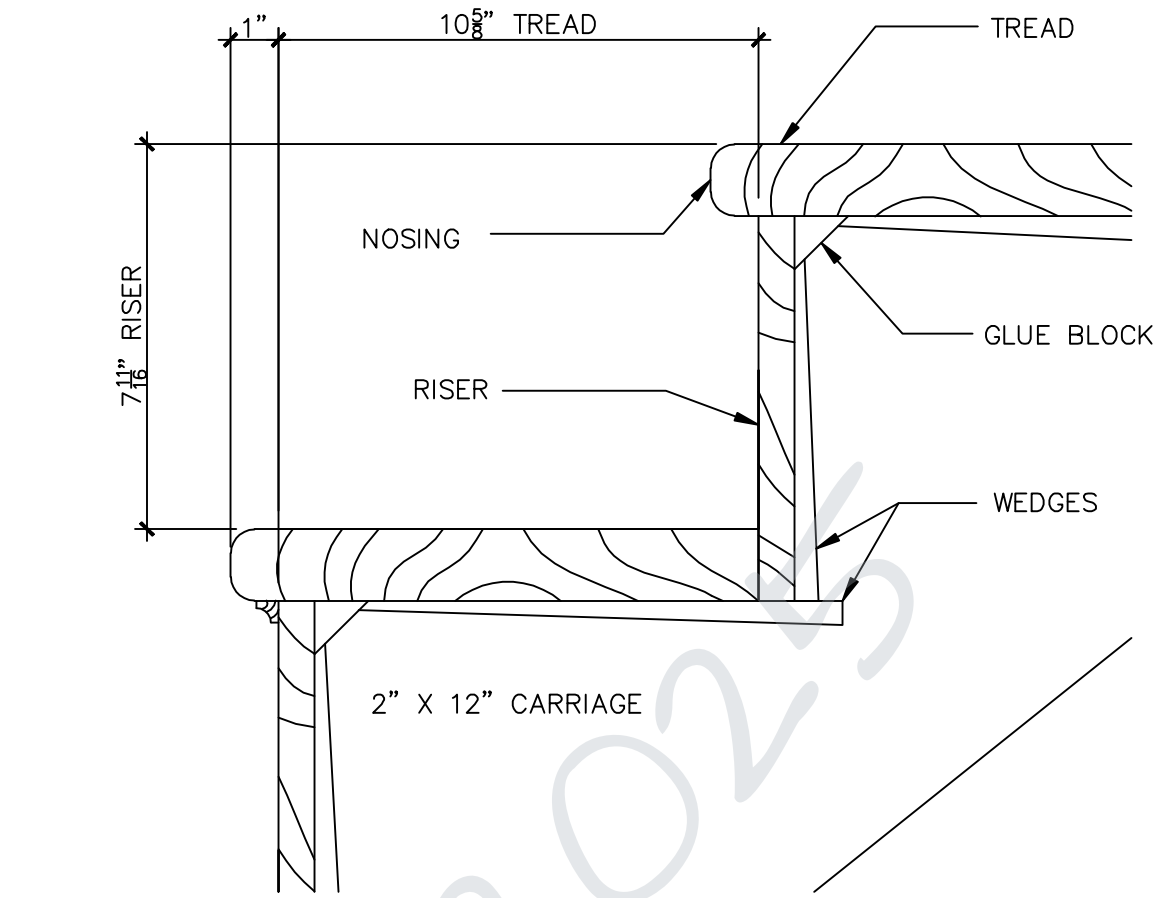

RISER AND TREAD DETAIL
NO SCALE

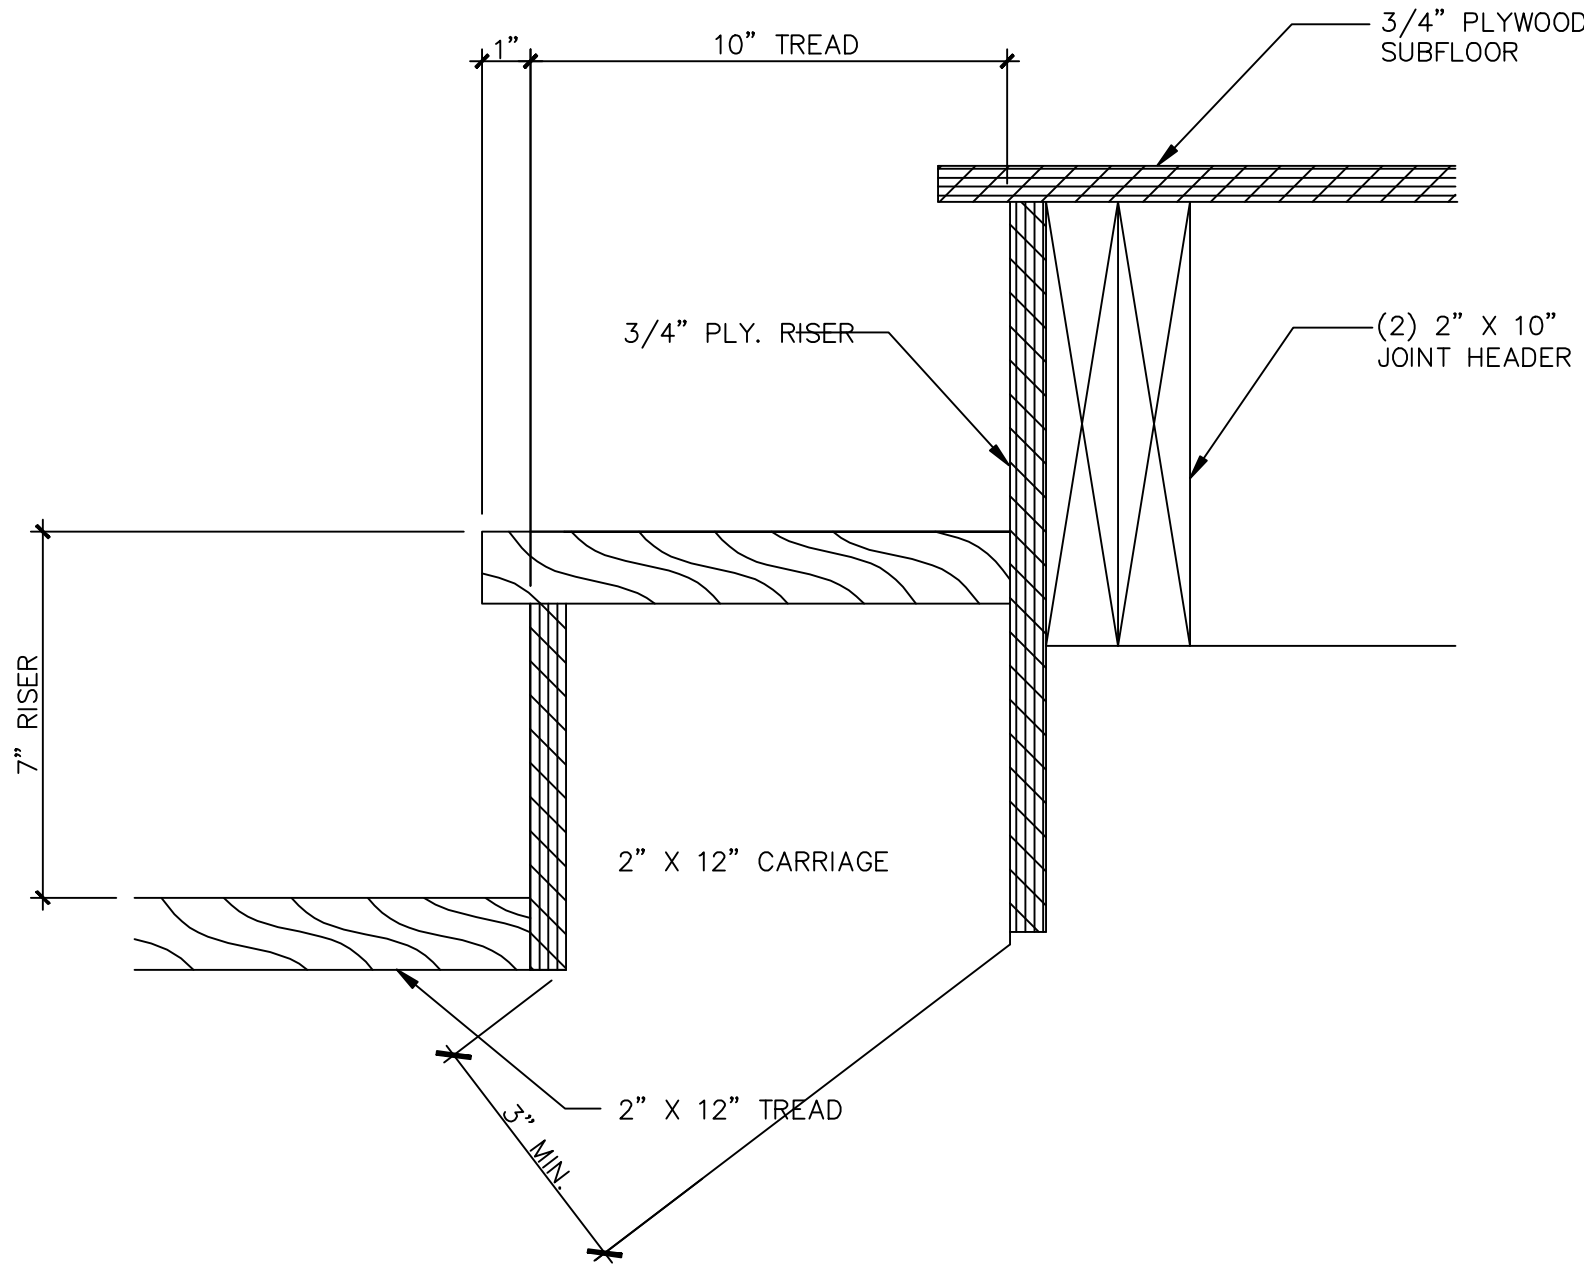

CARRIAGE TOP DETAIL
NO SCALE

PROPERTY OF DM DESIGNS:

THIS DRAWING IS THE PROPERTY OF DM DESIGNS; IT HAS BEEN PREPARED TO ASSIST IN THE PREPARATION OF THE PROPOSED CONSTRUCTION PROJECT. CUSTOMER AGREES TO KEEP CONFIDENTIAL AND NOT DISCLOSE THIS DRAWING OR COPIES THEREOF WITHOUT WRITTEN CONSENT.

PLEASE NOTE:

EVERY ATTEMPT HAS BEEN MADE TO CREATE PLANS THAT ARE ACCURATE, BUT THE CUSTOMER AGREES THE PLANS ARE NOT GUARANTEED. DM DESIGNS ASSUMES NO LIABILITY FOR ANY STRUCTURE CONSTRUCTED FROM THIS PLAN AND THE CUSTOMER AGREES TO HOLD HARMLESS DM DESIGNS FROM ANY LIABILITY. IT IS THE RESPONSIBILITY OF THE PURCHASER OF THIS PLAN TO PERFORM THE FOLLOWING, BEFORE BEGINNING ACTUAL CONSTRUCTION.

1. BUILDER OR CONTRACTOR MUST VERIFY ALL DIMENSIONS PRIOR TO PROCEEDING WITH CONSTRUCTION
2. CONTRACTOR MUST VERIFY COMPLIANCE WITH ALL LOCAL BUILDING CODES IN THE AREA WHERE CONSTRUCTION WILL COMMENCE.
3. PLANS INDICATE LOCATIONS ONLY; ENGINEERING ASPECTS SHOULD INCORPORATE ACTUAL SITE CONDITIONS.

REVISIONS:

DRAWN BY:

DM

DATE:

OCTOBER 27, 2003

SHEET TITLE:

STAIR DETAILS

JOB NUMBER:

DD 03 01

SHEET NUMBER:

A-9